
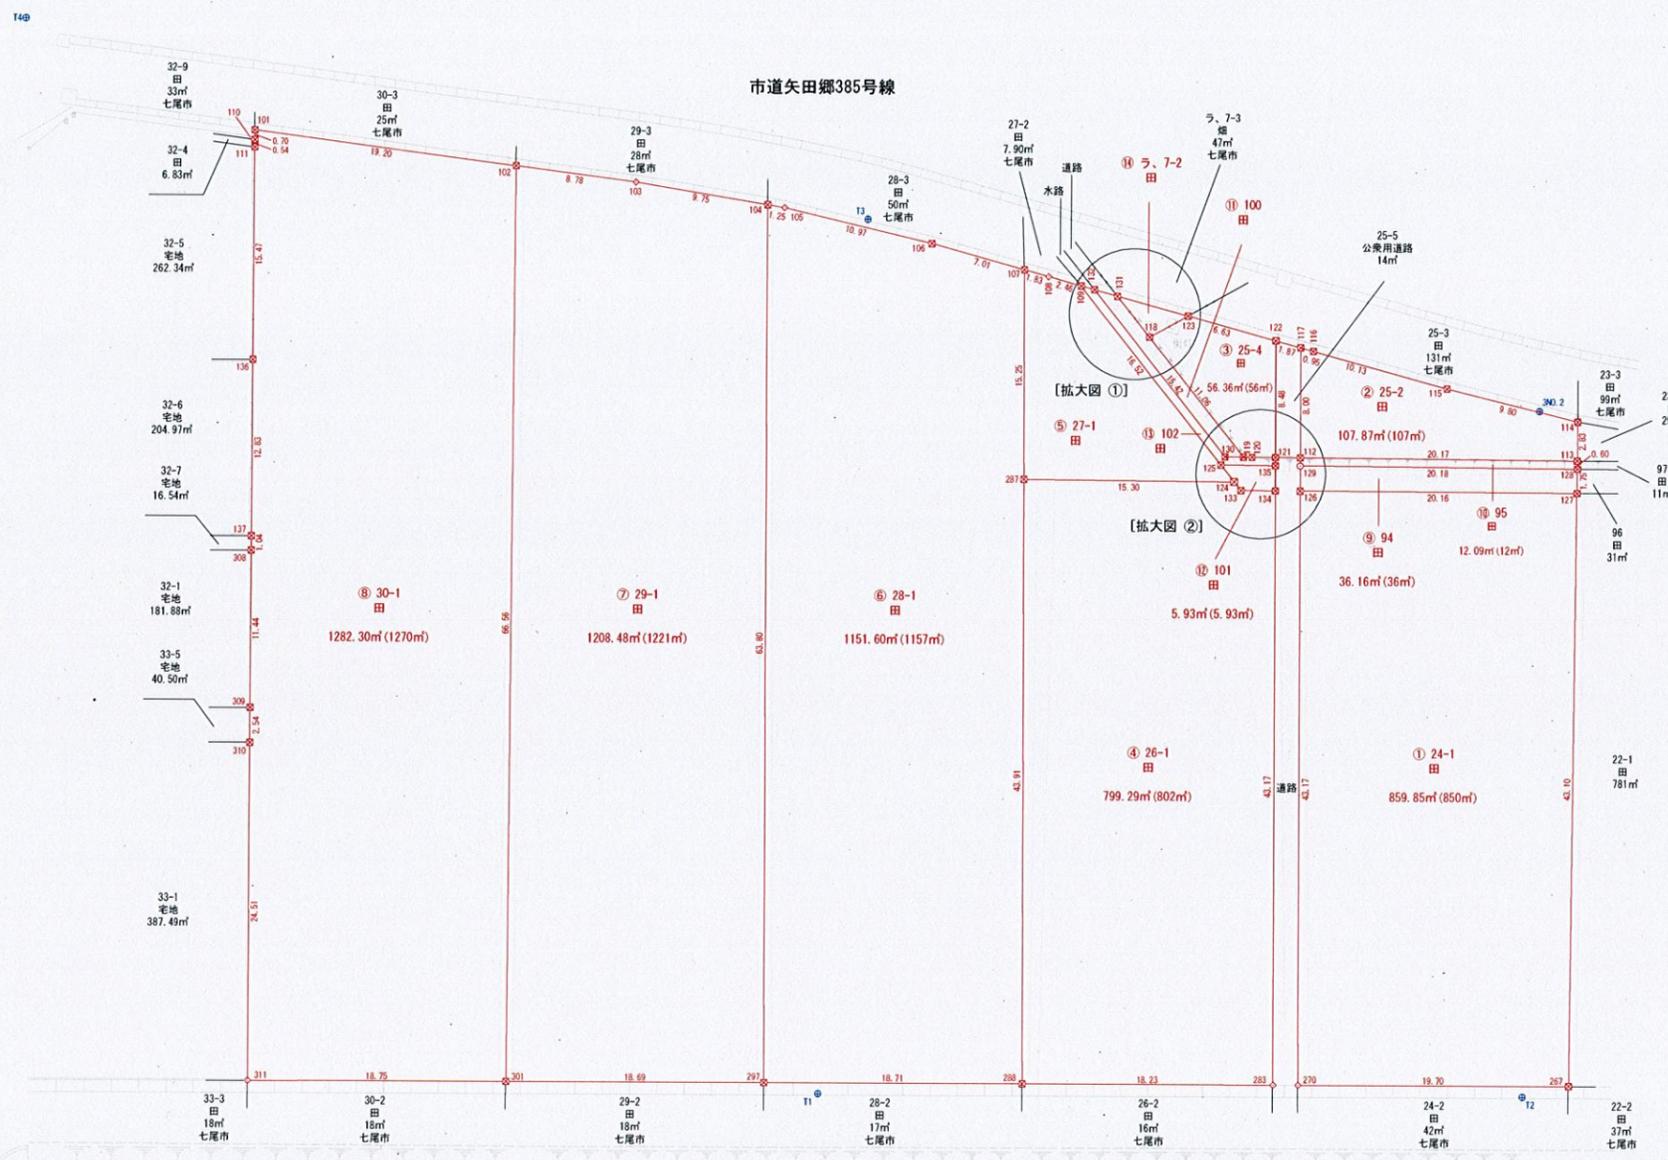


実測平面図

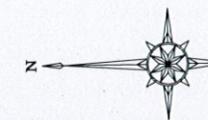

座標求積表

| 地名 | X | Y | X _{i+1} -X _i | Y _{i+1} -Y _i | X _{i+1} Y _i -X _i Y _{i+1} |
|-----|------------|------------|----------------------------------|----------------------------------|--|
| 267 | 115025.500 | -18514.014 | -20.998 | 383753.26972 | |
| 127 | 115024.262 | -18470.934 | 18.800 | -348361.815240 | |
| 126 | 115044.420 | -18470.447 | 20.998 | -387842.446106 | |
| 220 | 115045.260 | -18513.611 | -18.800 | 349166.703460 | |
| 倍面積 | | | | 1719.709086 | ㎡ |
| 面積 | | | | 859.8540430 | ㎡ |
| 地積 | | | | 859.85 | ㎡ |

座標求積表

| 地名 | X | Y | X _{i+1} -X _i | Y _{i+1} -Y _i | X _{i+1} Y _i -X _i Y _{i+1} |
|-----|------------|------------|----------------------------------|----------------------------------|--|
| 112 | 115044.372 | -18468.021 | -20.907 | 356489.696147 | |
| 113 | 115024.201 | -18468.577 | -20.258 | 374136.432966 | |
| 114 | 115024.114 | -18465.745 | 9.381 | -173227.153845 | |
| 115 | 115033.582 | -18463.202 | 19.180 | -354124.214360 | |
| 116 | 115042.294 | -18460.296 | 10.626 | -196159.105296 | |
| 117 | 115044.268 | -18460.023 | 1.078 | -19899.904794 | |
| 倍面積 | | | | 215.750718 | ㎡ |
| 面積 | | | | 107.8753590 | ㎡ |
| 地積 | | | | 107.87 | ㎡ |

座標求積表

| 地名 | X | Y | X _{i+1} -X _i | Y _{i+1} -Y _i | X _{i+1} Y _i -X _i Y _{i+1} |
|-----|------------|------------|----------------------------------|----------------------------------|--|
| 118 | 115055.166 | -18459.066 | -3.865 | 71344.367790 | |
| 119 | 115048.492 | -18467.908 | -7.295 | 134723.388949 | |
| 120 | 115047.871 | -18467.925 | -2.320 | 42945.596900 | |
| 121 | 115046.172 | -18467.971 | -1.866 | 34461.233886 | |
| 122 | 115046.005 | -18459.485 | 6.185 | -11471.914725 | |
| 123 | 115052.357 | -18457.584 | 9.161 | -169089.927024 | |
| 倍面積 | | | | 112.73487 | ㎡ |
| 面積 | | | | 56.3671935 | ㎡ |
| 地積 | | | | 56.36 | ㎡ |

座標求積表

| 地名 | X | Y | X _{i+1} -X _i | Y _{i+1} -Y _i | X _{i+1} Y _i -X _i Y _{i+1} |
|-----|------------|------------|----------------------------------|----------------------------------|--|
| 288 | 115065.296 | -18513.199 | -17.430 | 322655.05870 | |
| 283 | 115047.060 | -18513.574 | -19.076 | 353164.937824 | |
| 134 | 115046.220 | -18470.404 | 1.659 | -30642.400236 | |
| 133 | 115048.719 | -18470.343 | 2.981 | -55960.092483 | |
| 124 | 115048.201 | -18469.705 | 15.771 | -291285.717555 | |
| 287 | 115064.490 | -18469.288 | 16.095 | -297283.190390 | |
| 倍面積 | | | | 1998.595560 | ㎡ |
| 面積 | | | | 799.2977800 | ㎡ |
| 地積 | | | | 799.29 | ㎡ |

座標求積表

| 地名 | X | Y | X _{i+1} -X _i | Y _{i+1} -Y _i | X _{i+1} Y _i -X _i Y _{i+1} |
|-----|------------|------------|----------------------------------|----------------------------------|--|
| 287 | 115064.490 | -18469.288 | -15.012 | 277560.951456 | |
| 124 | 115040.201 | -18469.705 | -14.351 | 260586.736455 | |
| 125 | 115050.139 | -18468.461 | 10.891 | -201140.008751 | |
| 109 | 115060.092 | -18455.269 | 12.315 | -227276.637735 | |
| 108 | 115062.454 | -18454.563 | 4.121 | -76051.254123 | |
| 107 | 115064.213 | -18454.037 | 2.036 | -37572.419332 | |
| 倍面積 | | | | 279.367970 | ㎡ |
| 面積 | | | | 139.6839850 | ㎡ |
| 地積 | | | | 139.68 | ㎡ |

座標求積表

| 地名 | X | Y | X _{i+1} -X _i | Y _{i+1} -Y _i | X _{i+1} Y _i -X _i Y _{i+1} |
|-----|------------|------------|----------------------------------|----------------------------------|--|
| 288 | 115065.296 | -18513.199 | -19.518 | 361340.618082 | |
| 287 | 115064.490 | -18469.288 | -1.083 | 20002.238904 | |
| 107 | 115064.213 | -18454.037 | 6.441 | -118862.452717 | |
| 106 | 115070.031 | -18453.026 | 17.236 | -319884.222726 | |
| 105 | 115081.549 | -18449.248 | 11.855 | -218715.835940 | |
| 104 | 115082.786 | -18449.015 | 2.459 | -45366.127885 | |
| 297 | 115084.008 | -18512.812 | -17.490 | 323789.081880 | |
| 倍面積 | | | | 2303.200888 | ㎡ |
| 面積 | | | | 1151.6004440 | ㎡ |
| 地積 | | | | 1151.60 | ㎡ |

座標求積表

| 地名 | X | Y | X _{i+1} -X _i | Y _{i+1} -Y _i | X _{i+1} Y _i -X _i Y _{i+1} |
|-----|------------|------------|----------------------------------|----------------------------------|--|
| 297 | 115084.008 | -18512.812 | -19.915 | 360682.650990 | |
| 104 | 115082.786 | -18449.015 | 8.363 | -154289.112445 | |
| 103 | 115092.271 | -18447.211 | 18.271 | -37048.992181 | |
| 102 | 115101.057 | -18445.888 | 10.330 | -190546.023040 | |
| 301 | 115102.201 | -18512.432 | -17.049 | 315618.453168 | |
| 倍面積 | | | | 2416.975492 | ㎡ |
| 面積 | | | | 1208.4882410 | ㎡ |
| 地積 | | | | 1208.48 | ㎡ |

座標求積表

| 地名 | X | Y | X _{i+1} -X _i | Y _{i+1} -Y _i | X _{i+1} Y _i -X _i Y _{i+1} |
|-----|------------|------------|----------------------------------|----------------------------------|--|
| 301 | 115102.201 | -18512.432 | -20.396 | 375779.563072 | |
| 102 | 115101.057 | -18445.888 | 17.341 | -319876.143908 | |
| 101 | 115120.042 | -18442.997 | 18.999 | -350398.500003 | |
| 110 | 115120.056 | -18443.703 | 0.026 | -479.536278 | |
| 111 | 115120.058 | -18444.243 | 0.332 | -6123.488676 | |
| 136 | 115120.388 | -18459.699 | 0.584 | -10780.464216 | |
| 137 | 115120.532 | -18472.530 | 0.285 | -4524.979550 | |
| 308 | 115120.673 | -18472.570 | 0.256 | -4729.233920 | |
| 309 | 115120.968 | -18485.013 | 0.290 | -5366.653770 | |
| 310 | 115120.903 | -18487.557 | 0.545 | -10075.718565 | |
| 311 | 115121.453 | -18512.072 | -18.262 | 33067.458884 | |
| 倍面積 | | | | 2564.611650 | ㎡ |
| 面積 | | | | 1282.3058250 | ㎡ |
| 地積 | | | | 1282.30 | ㎡ |

座標求積表

| 地名 | X | Y | X _{i+1} -X _i | Y _{i+1} -Y _i | X _{i+1} Y _i -X _i Y _{i+1} |
|-----|------------|------------|----------------------------------|----------------------------------|--|
| 126 | 115044.420 | -18470.447 | -20.121 | 371643.864087 | |
| 127 | 115024.262 | -18470.934 | -20.213 | 373352.988942 | |
| 128 | 115024.201 | -18469.177 | -20.121 | -371618.310417 | |
| 129 | 115044.383 | -18468.620 | 20.213 | -373306.210660 | |
| 倍面積 | | | | 72.326553 | ㎡ |
| 面積 | | | | 36.1632760 | ㎡ |
| 地積 | | | | 36.16 | ㎡ |

座標求積表

| 地名 | X | Y | X _{i+1} -X _i | Y _{i+1} -Y _i | X _{i+1} Y _i -X _i Y _{i+1} |
|-----|------------|------------|----------------------------------|----------------------------------|--|
| 129 | 115044.383 | -18468.620 | -20.165 | 372419.722300 | |
| 128 | 115024.207 | -18469.177 | -20.182 | 372744.930214 | |
| 113 | 115024.201 | -18468.577 | -20.165 | -372418.855205 | |
| 112 | 115044.372 | -18468.021 | 20.182 | -372721.599822 | |
| 倍面積 | | | | 24.197487 | ㎡ |
| 面積 | | | | 12.0987435 | ㎡ |
| 地積 | | | | 12.09 | ㎡ |

座標求積表

| 地名 | X | Y | X _{i+1} -X _i | Y _{i+1} -Y _i | X _{i+1} Y _i -X _i Y _{i+1} |
|-----|------------|------------|----------------------------------|----------------------------------|--|
| 132 | 115059.121 | -18455.560 | -7.623 | 140686.733880 | |
| 130 | 115049.834 | -18467.871 | -10.629 | 196295.000559 | |
| 119 | 115048.492 | -18467.908 | 5.332 | -98470.855456 | |
| 118 | 115055.166 | -18459.066 | 8.965 | -165485.705990 | |
| 131 | 115057.457 | -18456.058 | 3.955 | -72993.709790 | |
| 倍面積 | | | | 31.433903 | ㎡ |
| 面積 | | | | 15.7169515 | ㎡ |
| 地積 | | | | 15.71 | ㎡ |

座標求積表

| 地名 | X | Y | X _{i+1} -X _i | Y _{i+1} -Y _i | X _{i+1} Y _i -X _i Y _{i+1} |
|-----|------------|------------|----------------------------------|----------------------------------|--|
| 133 | 115048.719 | -18470.343 | -2.981 | 55960.092483 | |
| 134 | 115046.220 | -18470.404 | -2.535 | 46822.474140 | |
| 135 | 115046.184 | -18468.571 | 3.919 | -72378.329749 | |
| 125 | 115050.139 | -18468.461 | 3.017 | -55719.346837 | |
| 124 | 115049.201 | -18469.705 | -1.420 | 26226.981100 | |
| 倍面積 | | | | 11.871137 | ㎡ |
| 面積 | | | | 5.9355685 | ㎡ |
| 地積 | | | | 5.93 | ㎡ |

座標求積表

| 地名 | X | Y | X _{i+1} -X _i | Y _{i+1} -Y _i | X _{i+1} Y _i -X _i Y _{i+1} |
|-----|------------|------------|----------------------------------|----------------------------------|--|
| 109 | 115060.092 | -18455.269 | -8.982 | 165765.226158 | |
| 125 | 115050.139 | -18468.461 | -13.908 | 256859.355888 | |
| 135 | 115046.184 | -18468.571 | -3.947 | 72264.821157 | |
| 111 | 115046.172 | -18467.971 | 1.687 | -31155.467077 | |
| 120 | 115047.871 | -18467.925 | 2.320 | -42845.596000 | |
| 119 | 115048.492 | -18467.908 | 1.963 | -36252.503404 | |
| 130 | 115049.834 | -18467.871 | 10.629 | -196295.000559 | |
| 132 | 115059.121 | -18455.560 | 10.258 | -189217.134480 | |
| 倍面積 | | | | 23.711083 | ㎡ |
| 面積 | | | | 11.8555415 | ㎡ |
| 地積 | | | | 11.85 | ㎡ |

座標求積表

| 地名 | X | Y | X _{i+1} -X _i | Y _{i+1} -Y _i | X _{i+1} Y _i -X _i Y _{i+1} |
|-----|------------|------------|----------------------------------|----------------------------------|--|
| 118 | 115055.166 | -18459.066 | -5.100 | 94141.338800 | |
| 123 | 115052.357 | -18457.584 | 2.291 | -42286.324444 | |
| 121 | 115057.457 | -18456.058 | 2.809 | -51843.066922 | |
| 倍面積 | | | | 11.946734 | ㎡ |
| 面積 | | | | 5.973670 | ㎡ |
| 地積 | | | | 5.97 | ㎡ |

座標リスト

| 点名 | X | Y |
|--------|------------|------------|
| 3No. 1 | 115137.952 | -18521.175 |
| 3No. 2 | 115026.914 | -18464.935 |
| T1 | 115080.114 | -18513.685 |
| T2 | 115028.969 | -18514.743 |
| T3 | 115075.538 | -18450.182 |
| T4 | 115136.409 | -18434.561 |

令和7年度 任意座標

| 業務名 | 任意座標 |
|-------------------|--------------|
| 復興公営住宅整備に係る確定測量業務 | |
| 箇所 | 七尾市藤橋町 地内 |
| 図面 | 用地平面図 |
| 縮尺 | S=1:250 (A1) |
| 図面番号 | / 枚の内 |
| 七尾市 | |

標識凡例

| | |
|---|---------|
| ⊠ | プラスチック杭 |
| ◇ | 金属プレート |
| ⊕ | 金属鉄 |
| ○ | ペンキ |

