



平面図

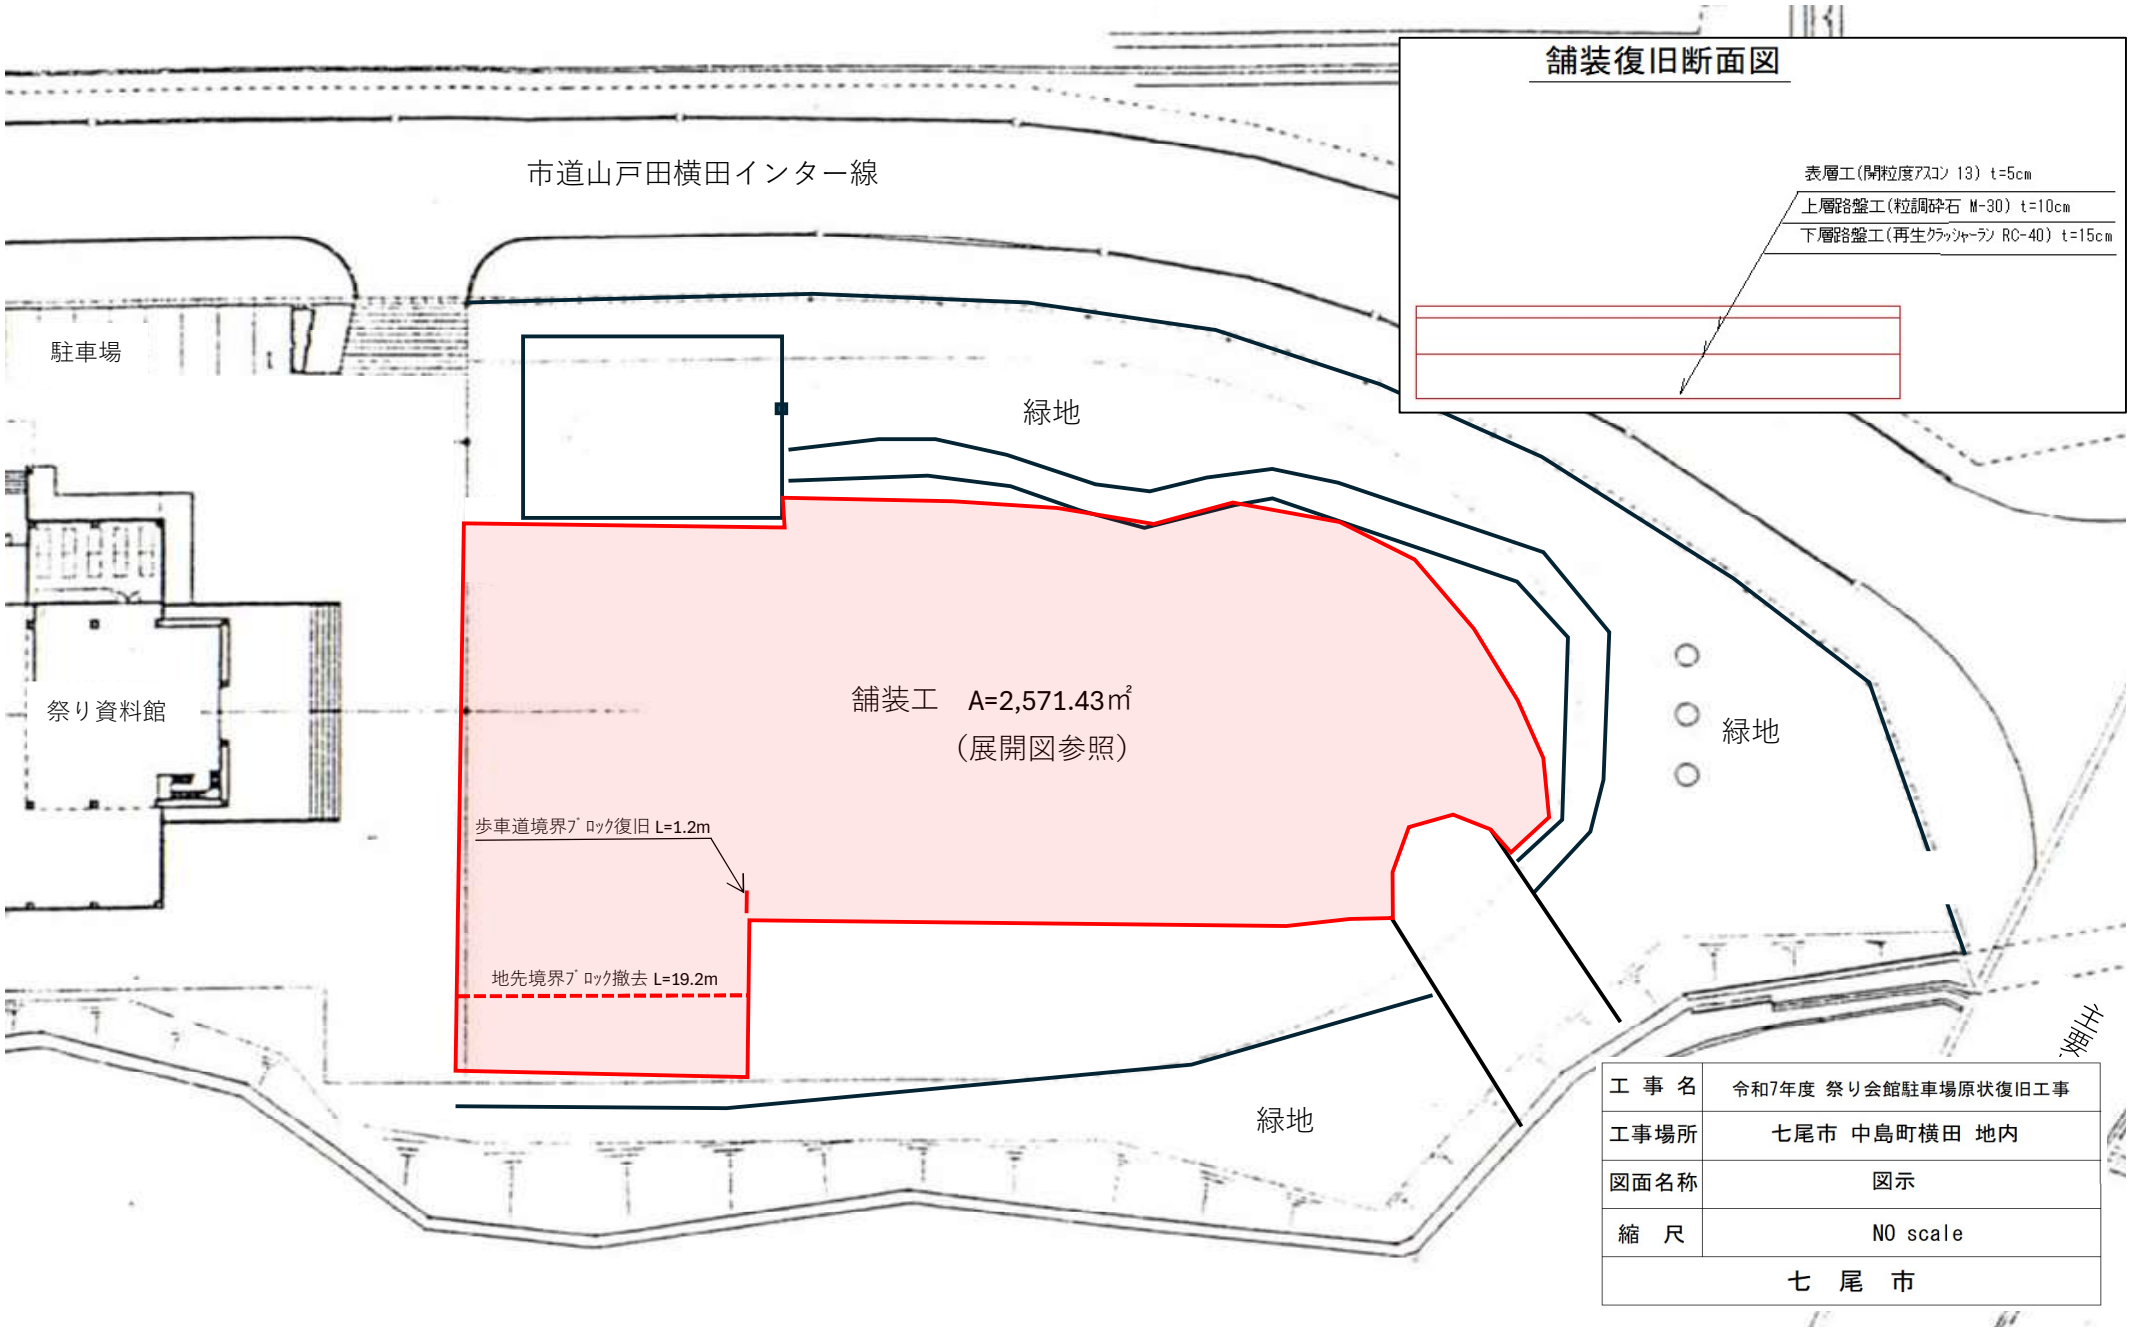

展開図

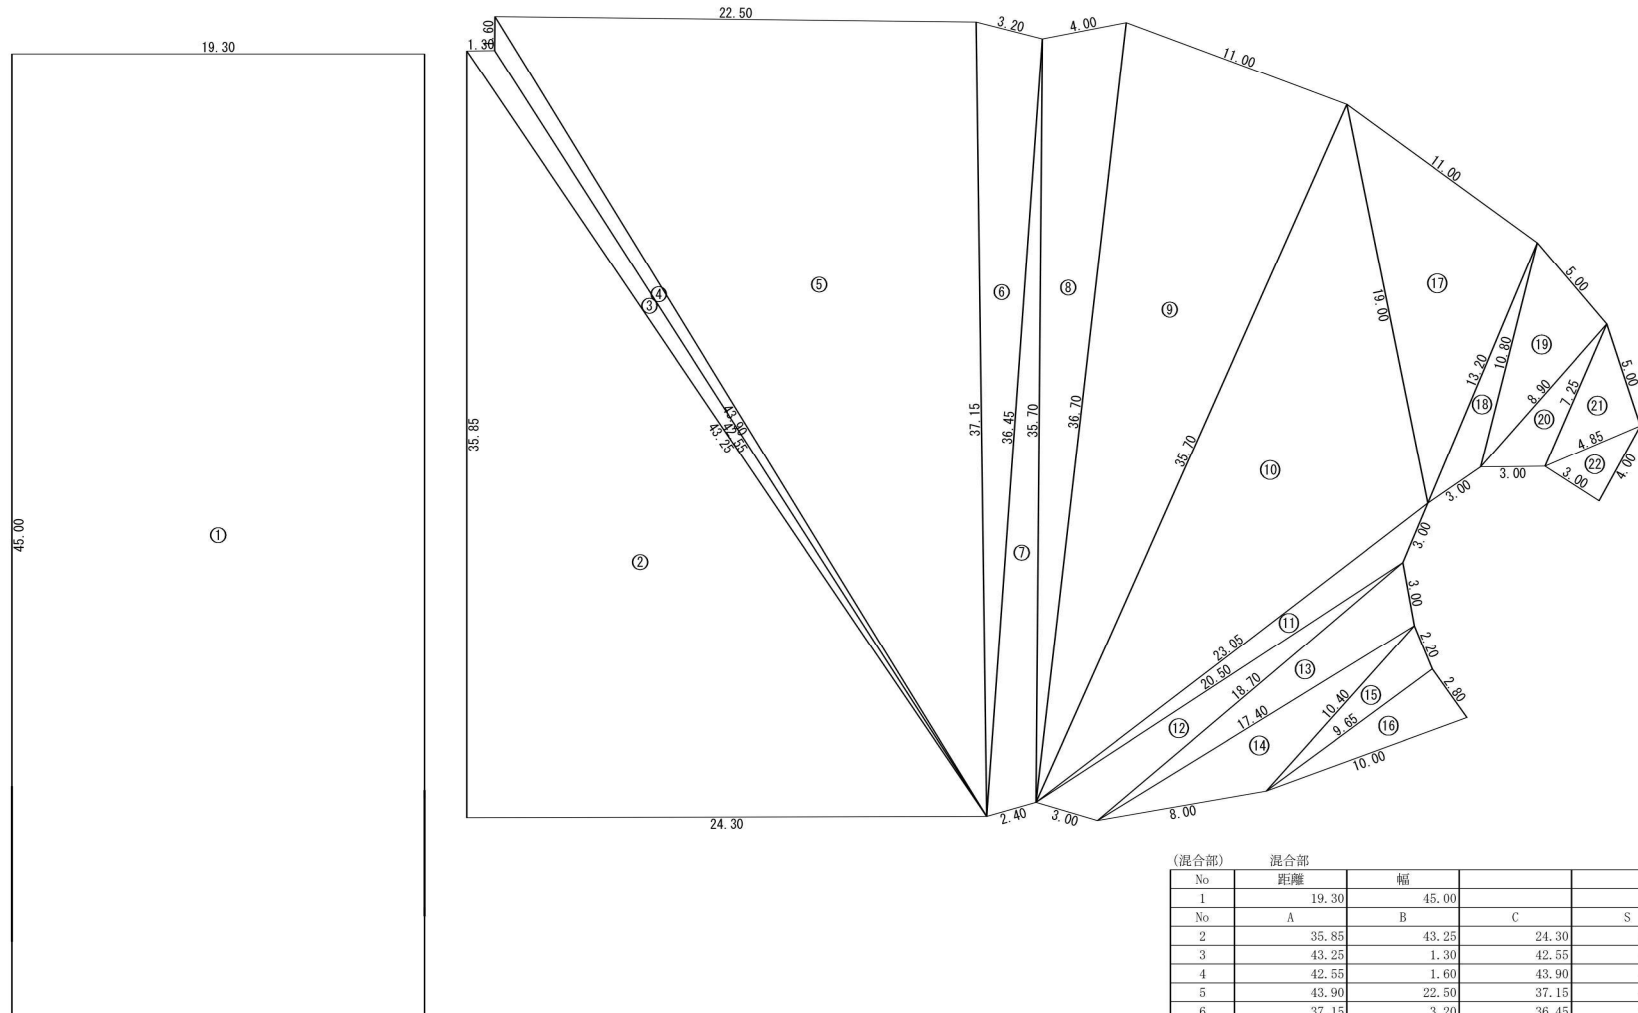

(混合部)		混合部				
No	距離	幅				面積
1	19.30	45.00				868.50
No	A	B	C	S		面積
2	35.85	43.25	24.30	51.700		435.58
3	43.25	1.30	42.55	43.550		23.49
4	42.55	1.60	43.90	44.025		18.56
5	43.90	22.50	37.15	51.775		417.81
6	37.15	3.20	36.45	38.400		57.40
7	36.45	35.70	2.40	37.275		41.10
8	35.70	4.00	36.70	38.200		69.99
9	36.70	11.00	35.70	41.700		195.97
10	35.70	19.00	23.05	38.875		197.03
11	23.05	3.00	20.50	23.275		17.17
12	20.50	18.70	3.00	21.100		23.45
13	18.70	3.00	17.40	19.550		24.32
14	17.40	10.40	8.00	17.900		25.78
15	10.40	2.20	9.65	11.125		10.30
16	9.65	2.80	10.00	11.225		13.51
17	19.00	11.00	13.20	21.600		70.71
18	13.20	10.80	3.00	13.500		10.72
19	10.80	5.00	8.90	12.350		22.03
20	8.90	7.25	3.00	9.575		9.94
21	7.25	5.00	4.85	8.550		12.08
22	4.85	4.00	3.00	5.925		5.99
					合 計	2571.43