

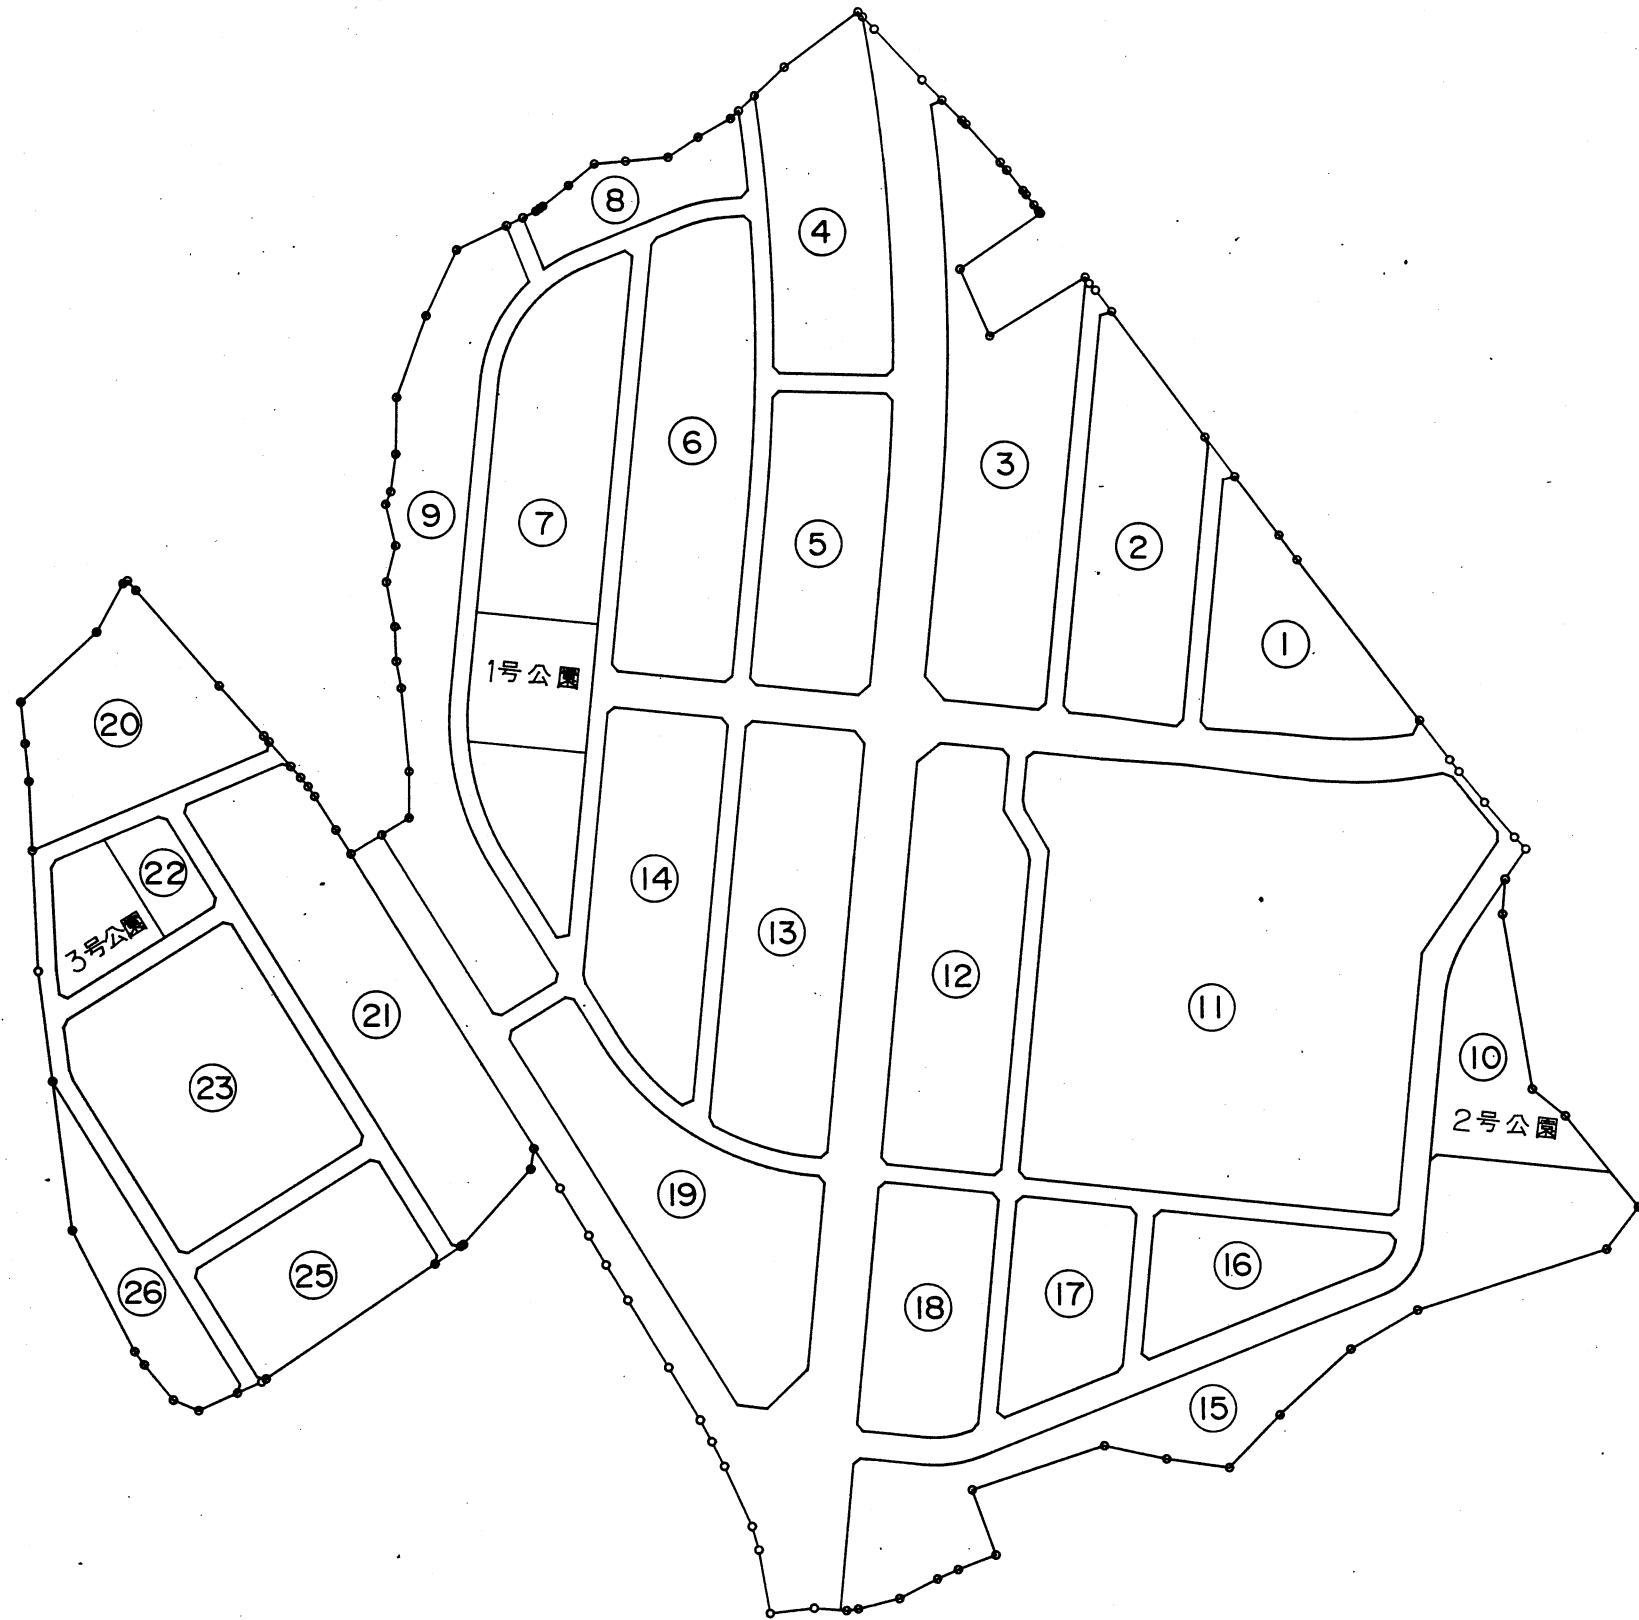


七尾都市計画事業石崎西土地区画整理事業 換地図(小全図)

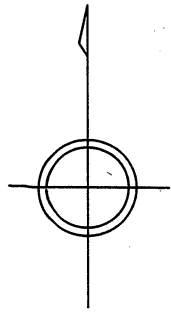

縮尺=1:2,500

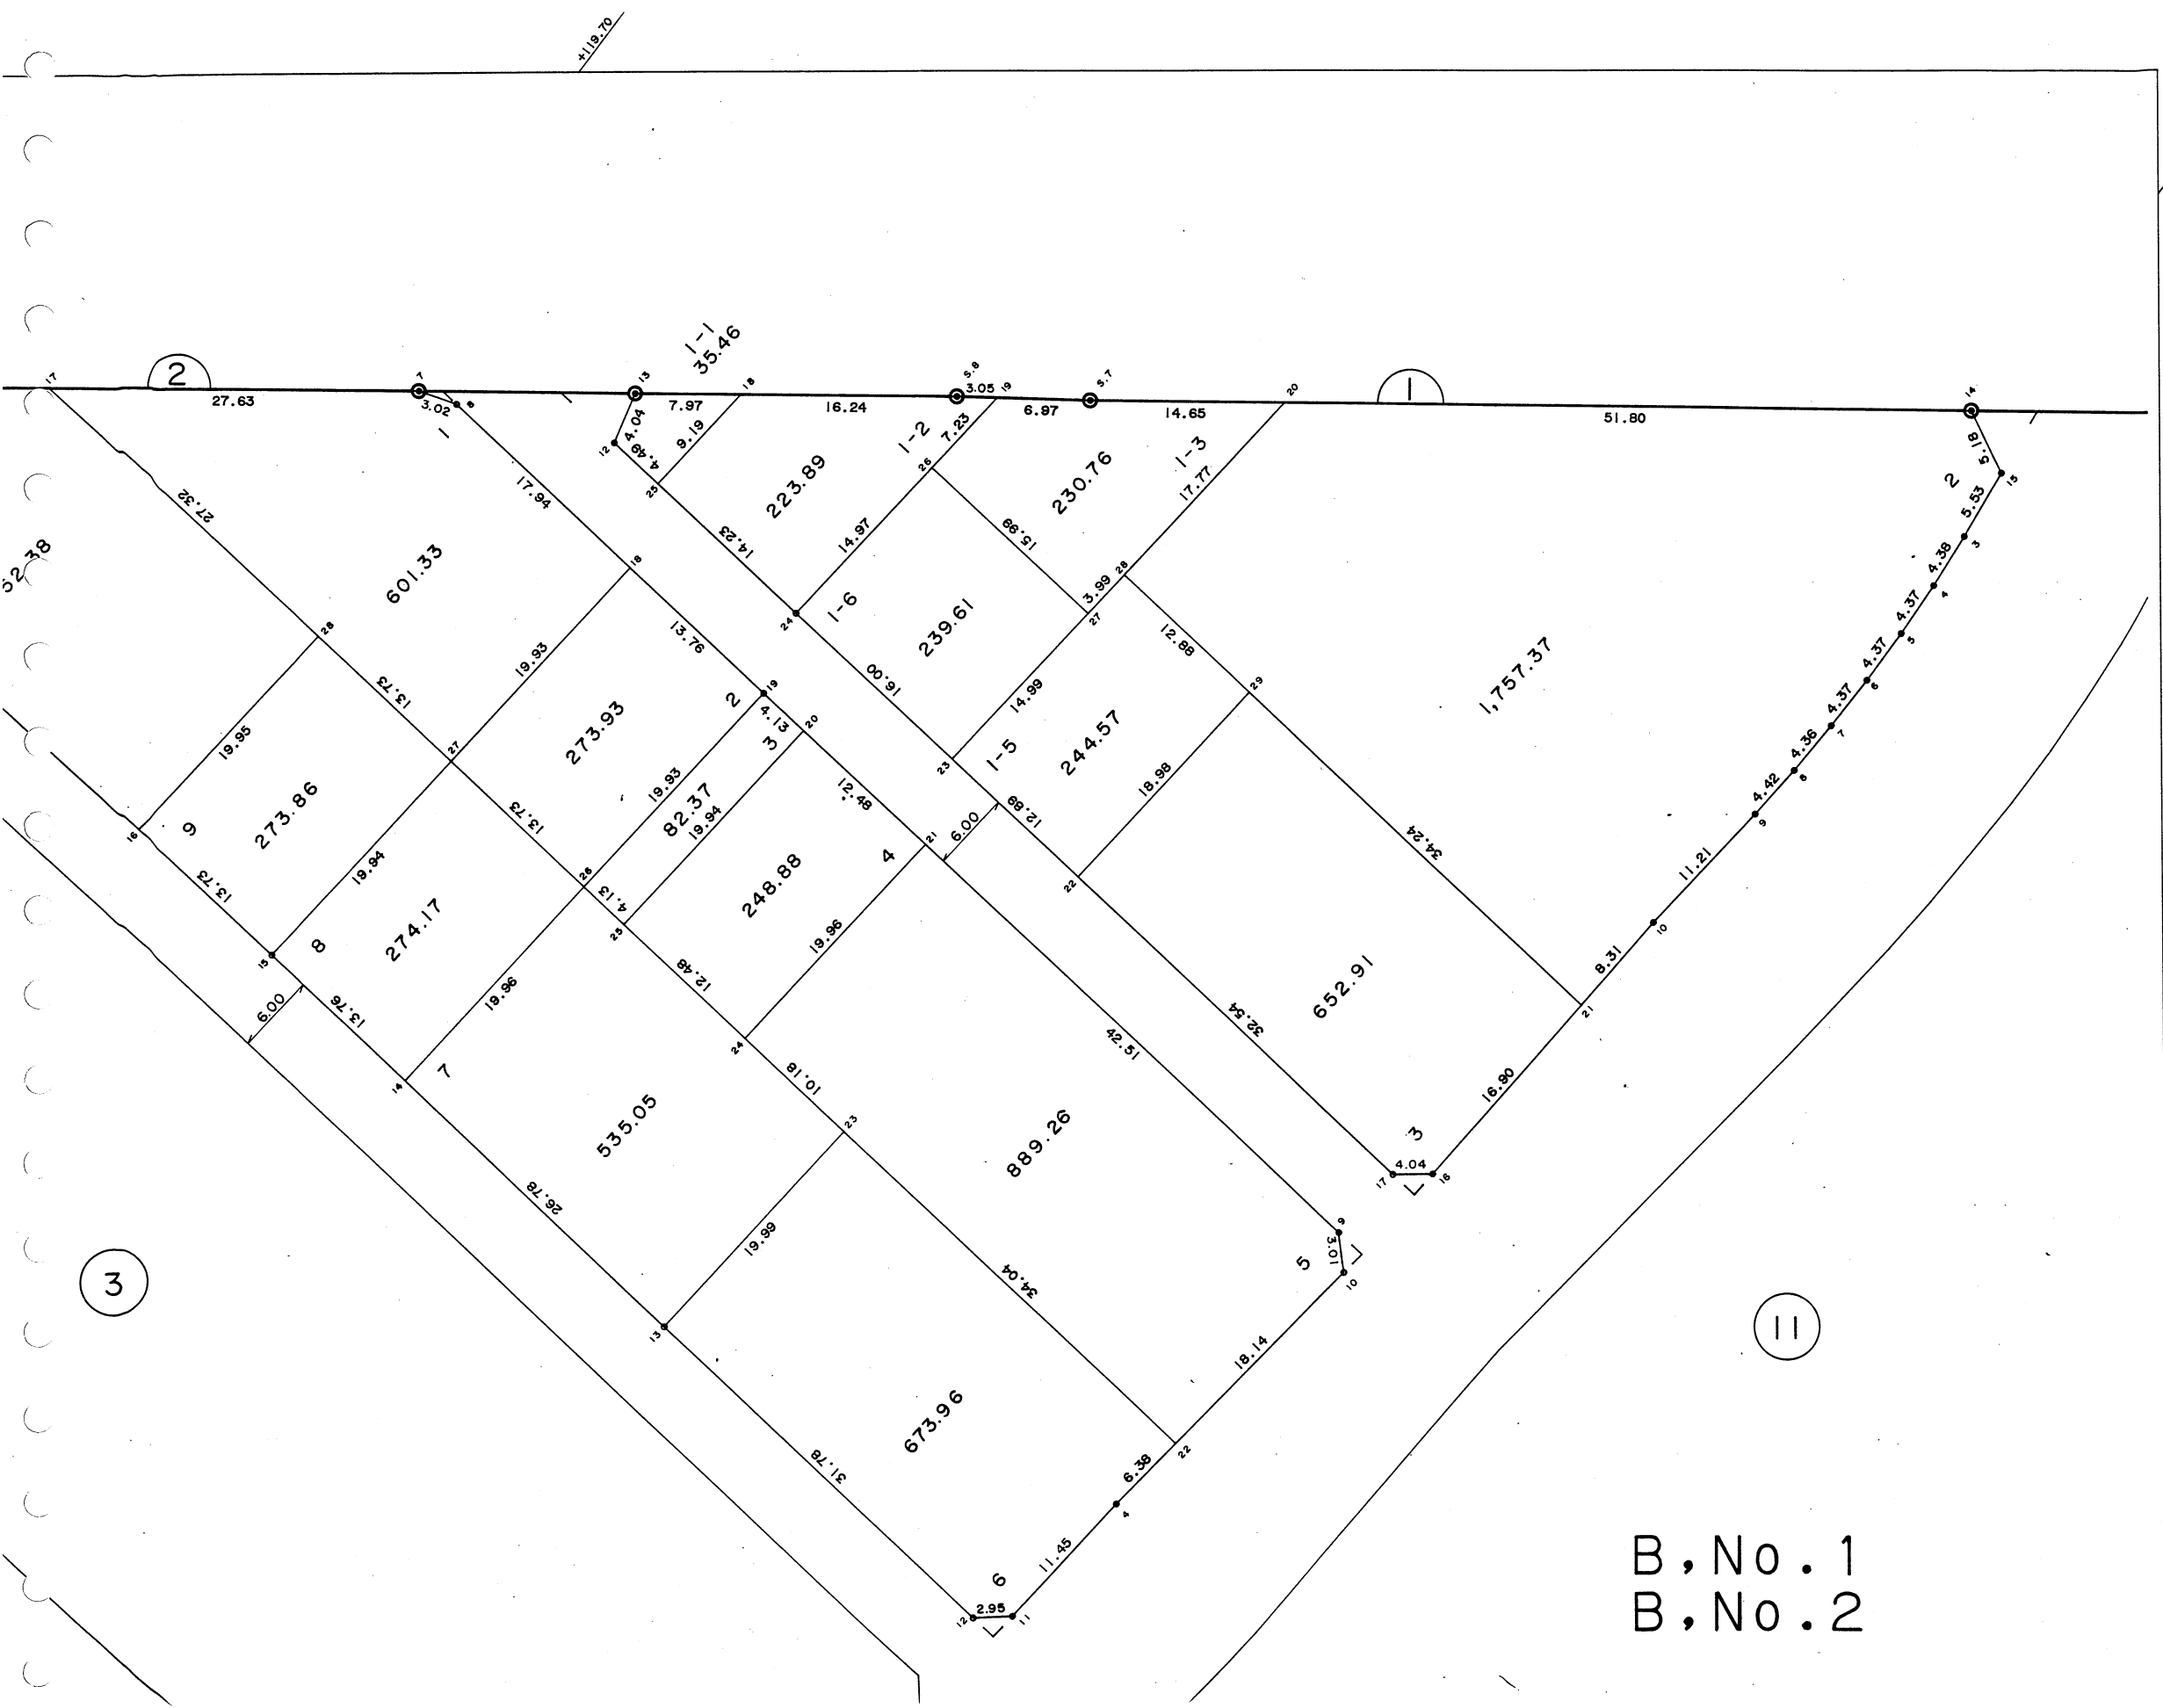

B, No. 1
B, No. 2



七尾市

3


11

2


1

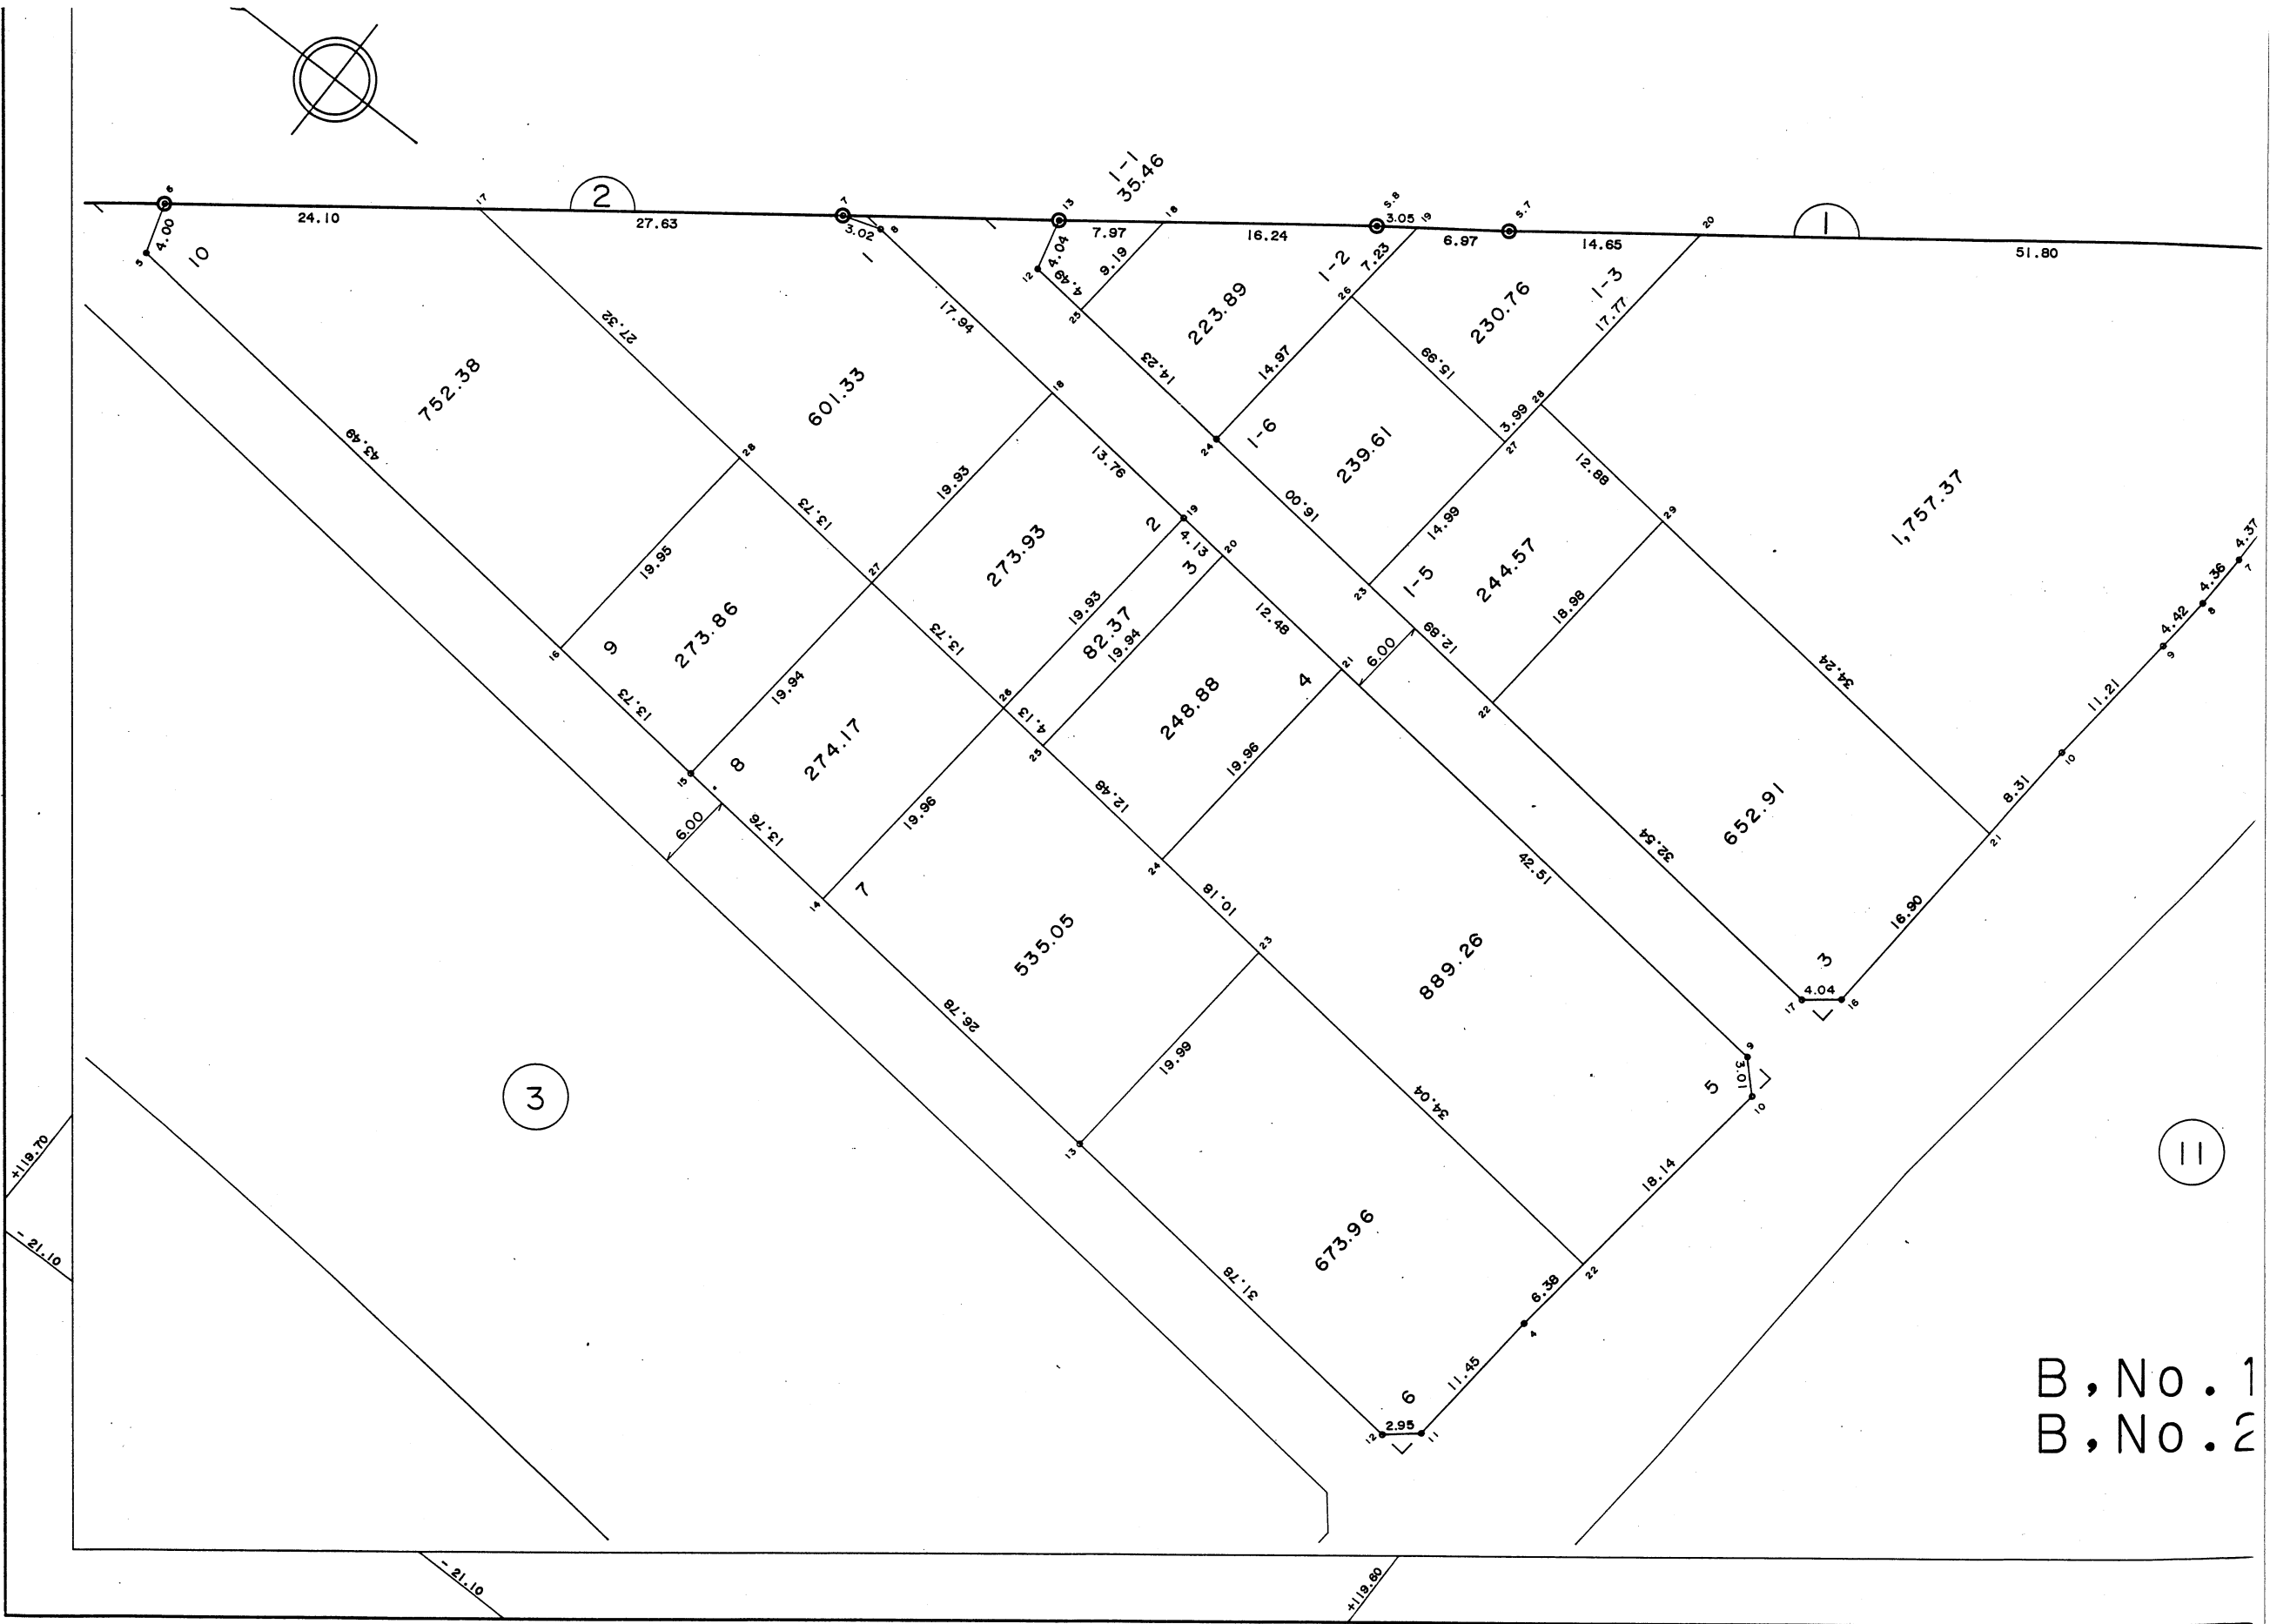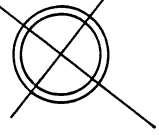

B, No. 1
B, No. 2

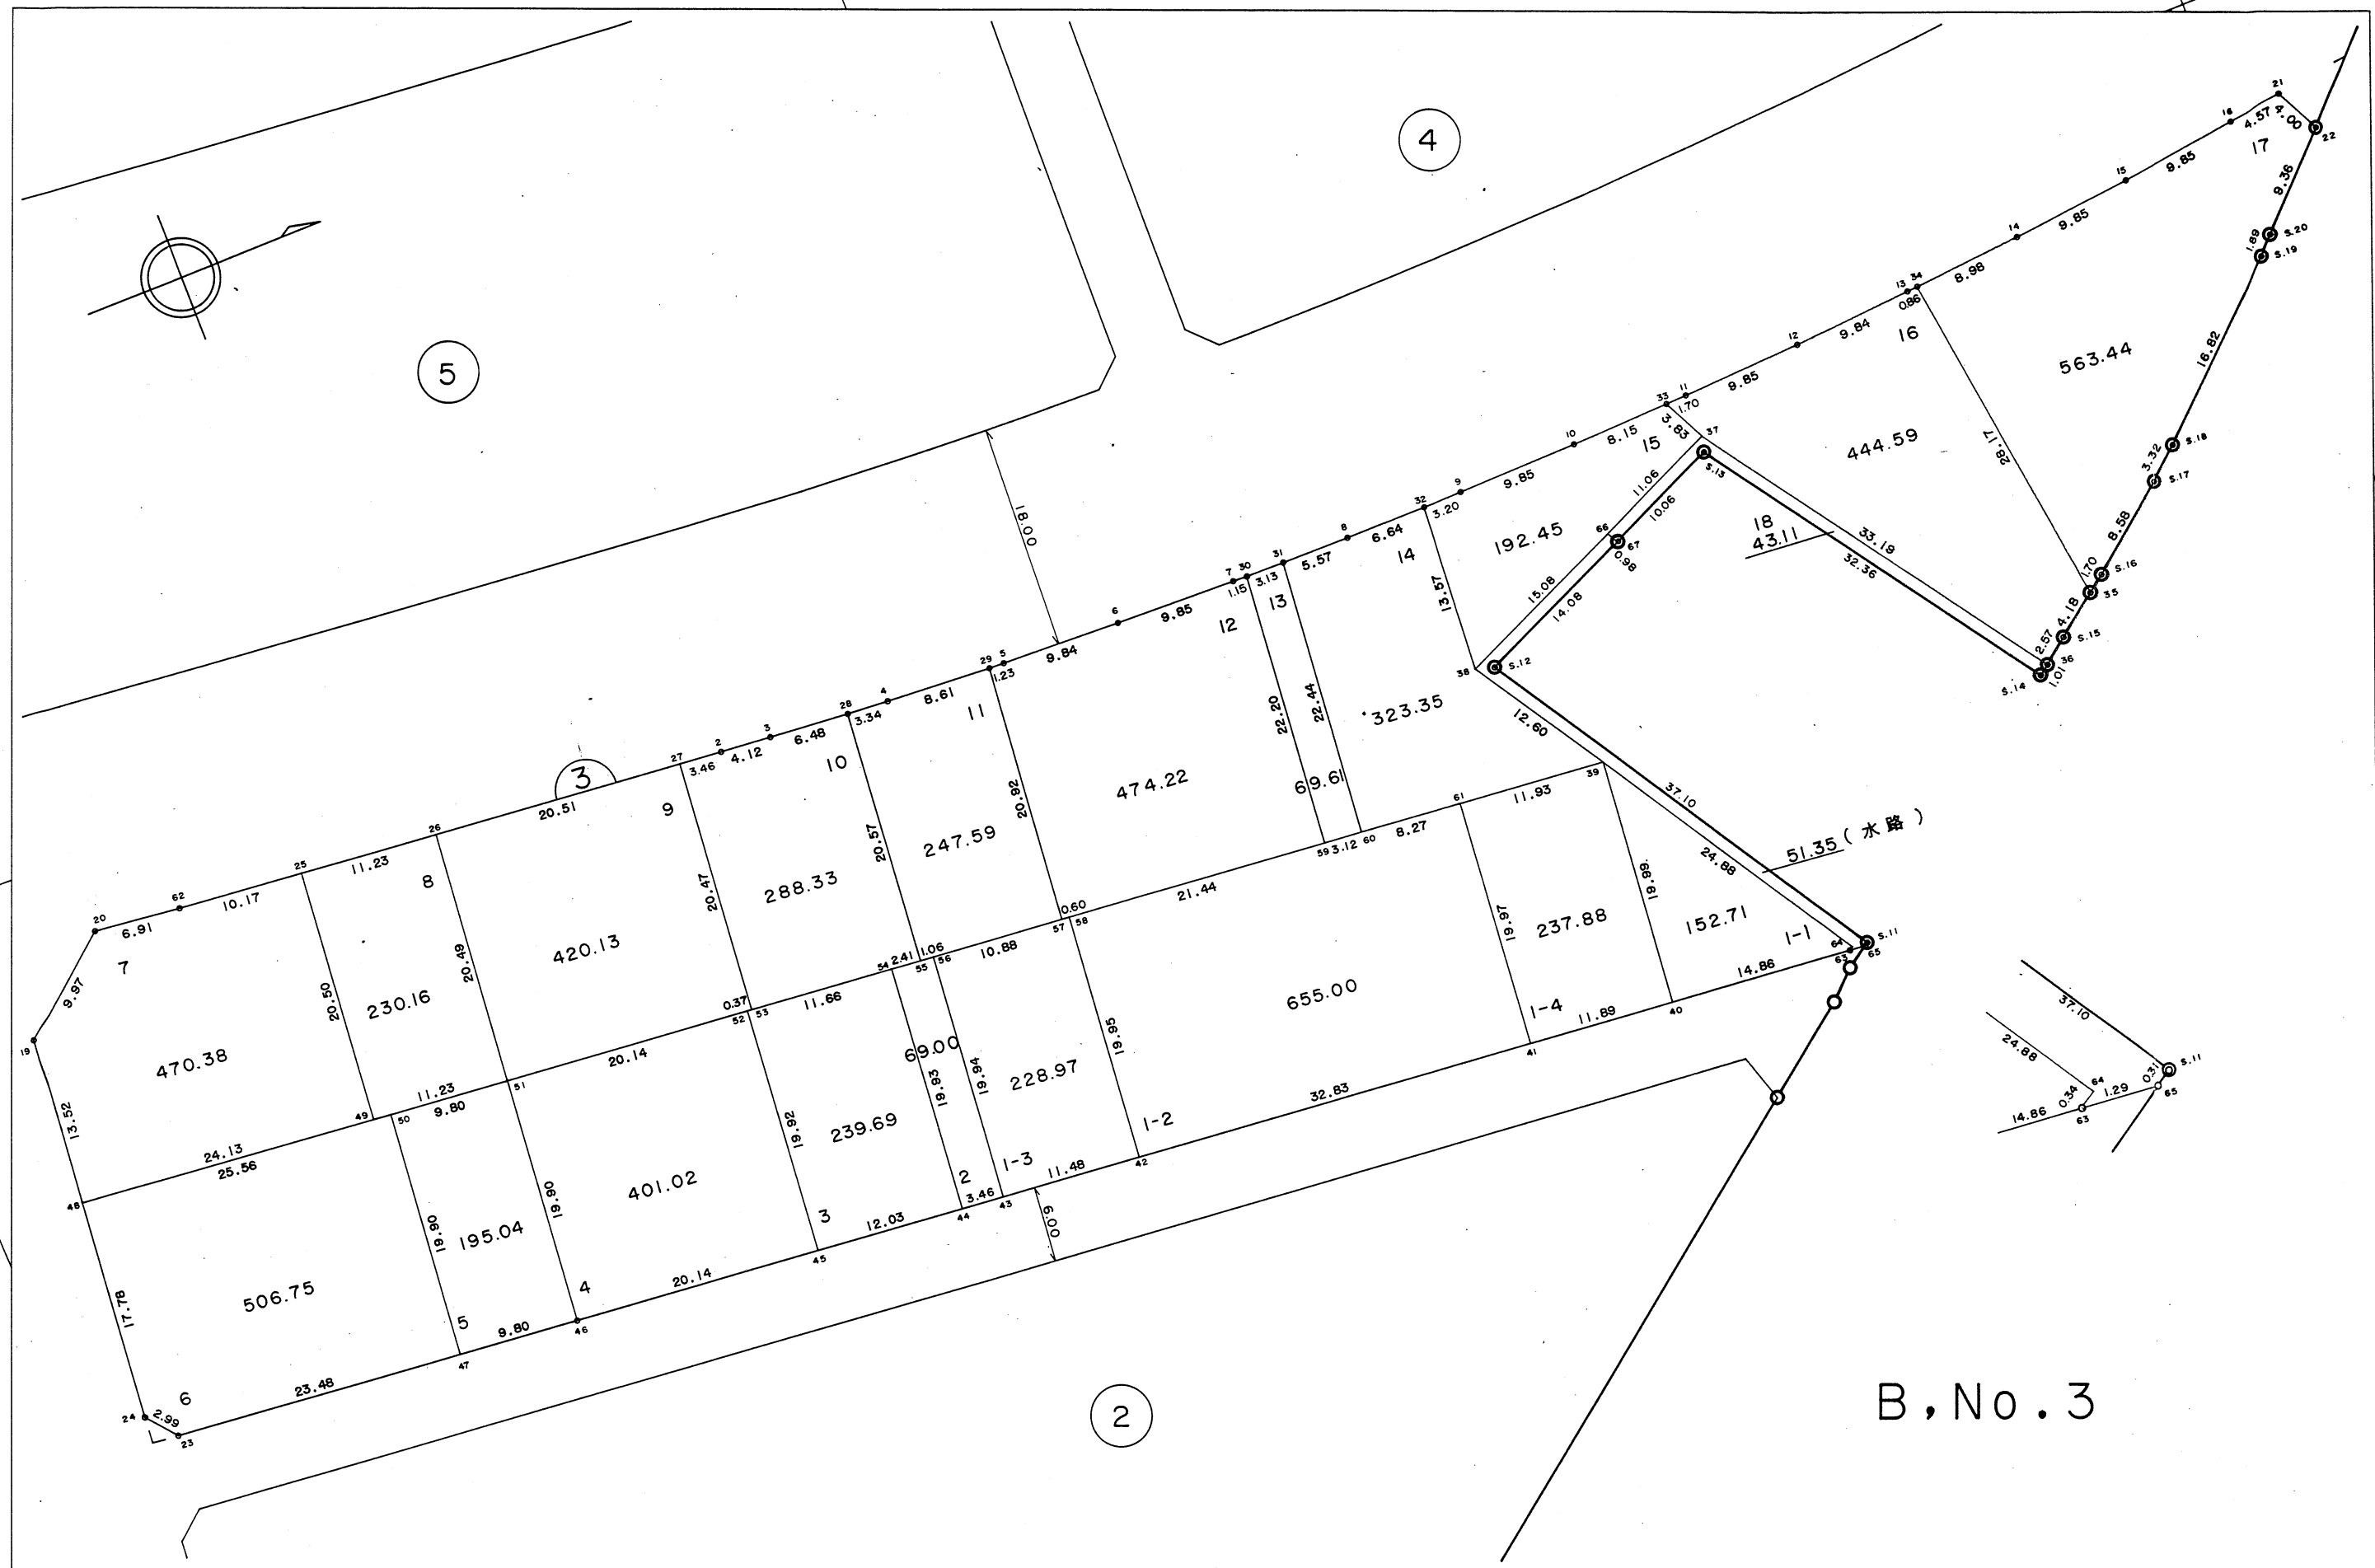


B, No. 3

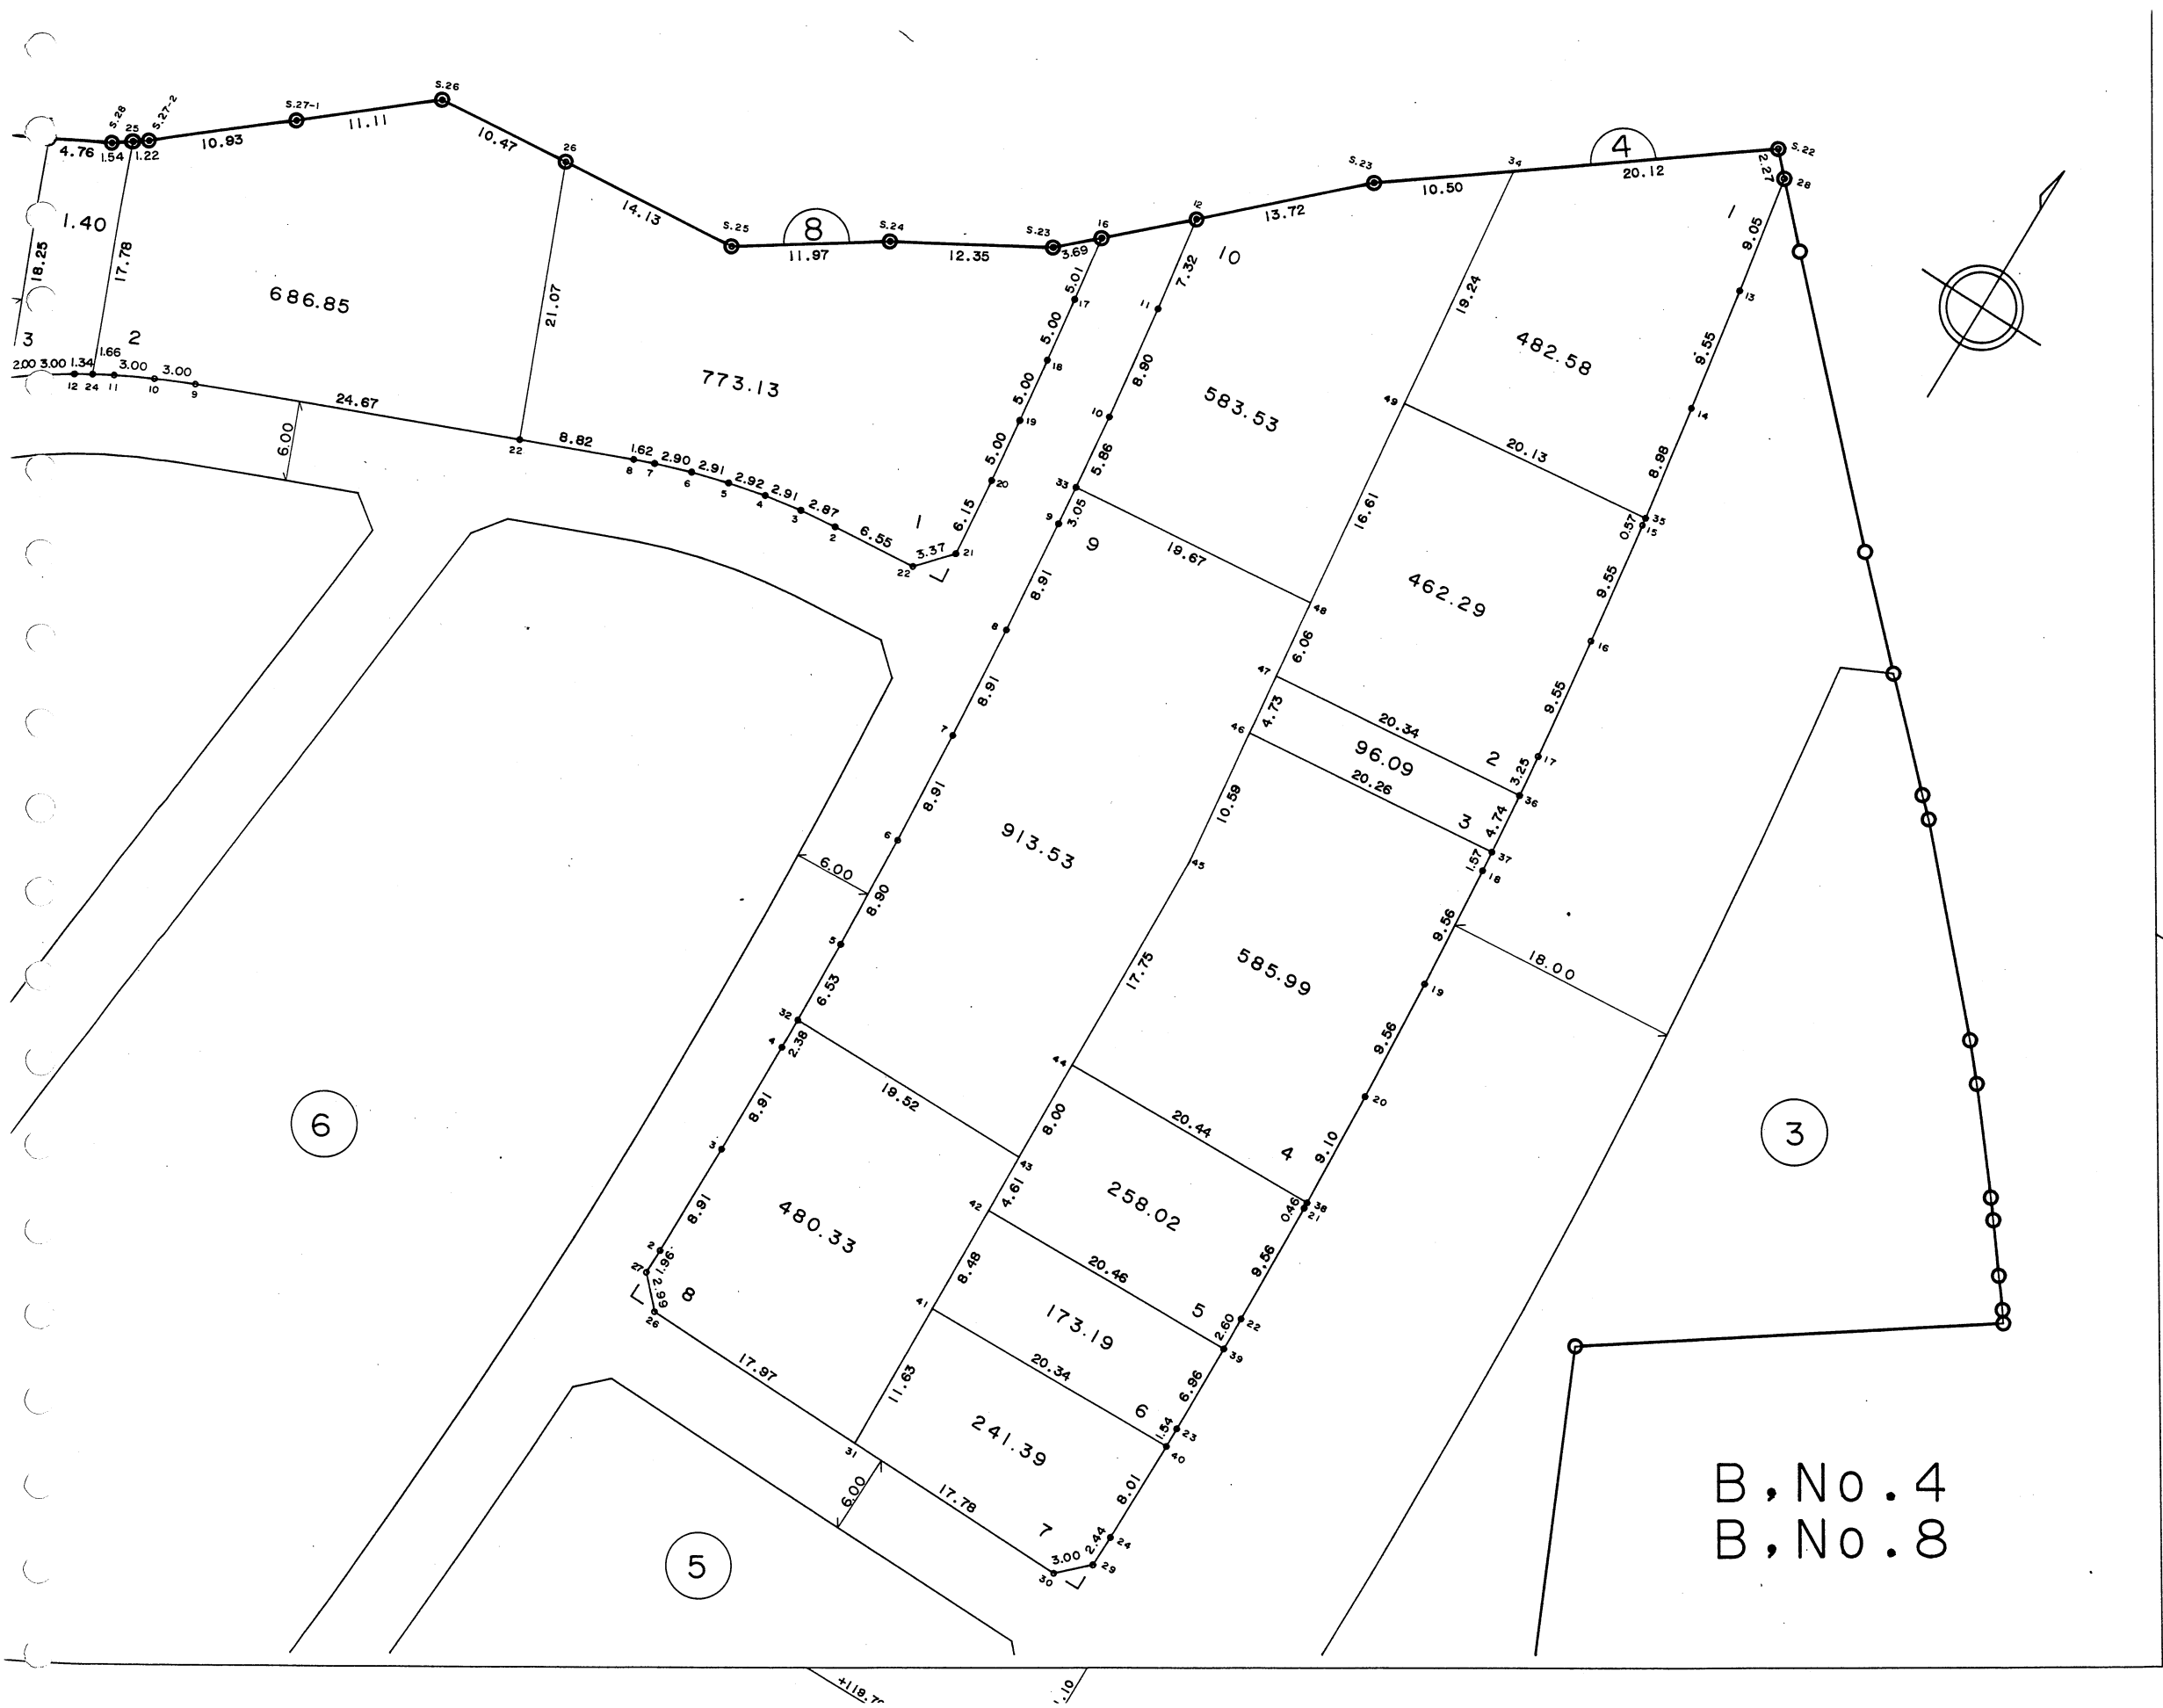

B, No. 4
B, No. 8

七
尾
市

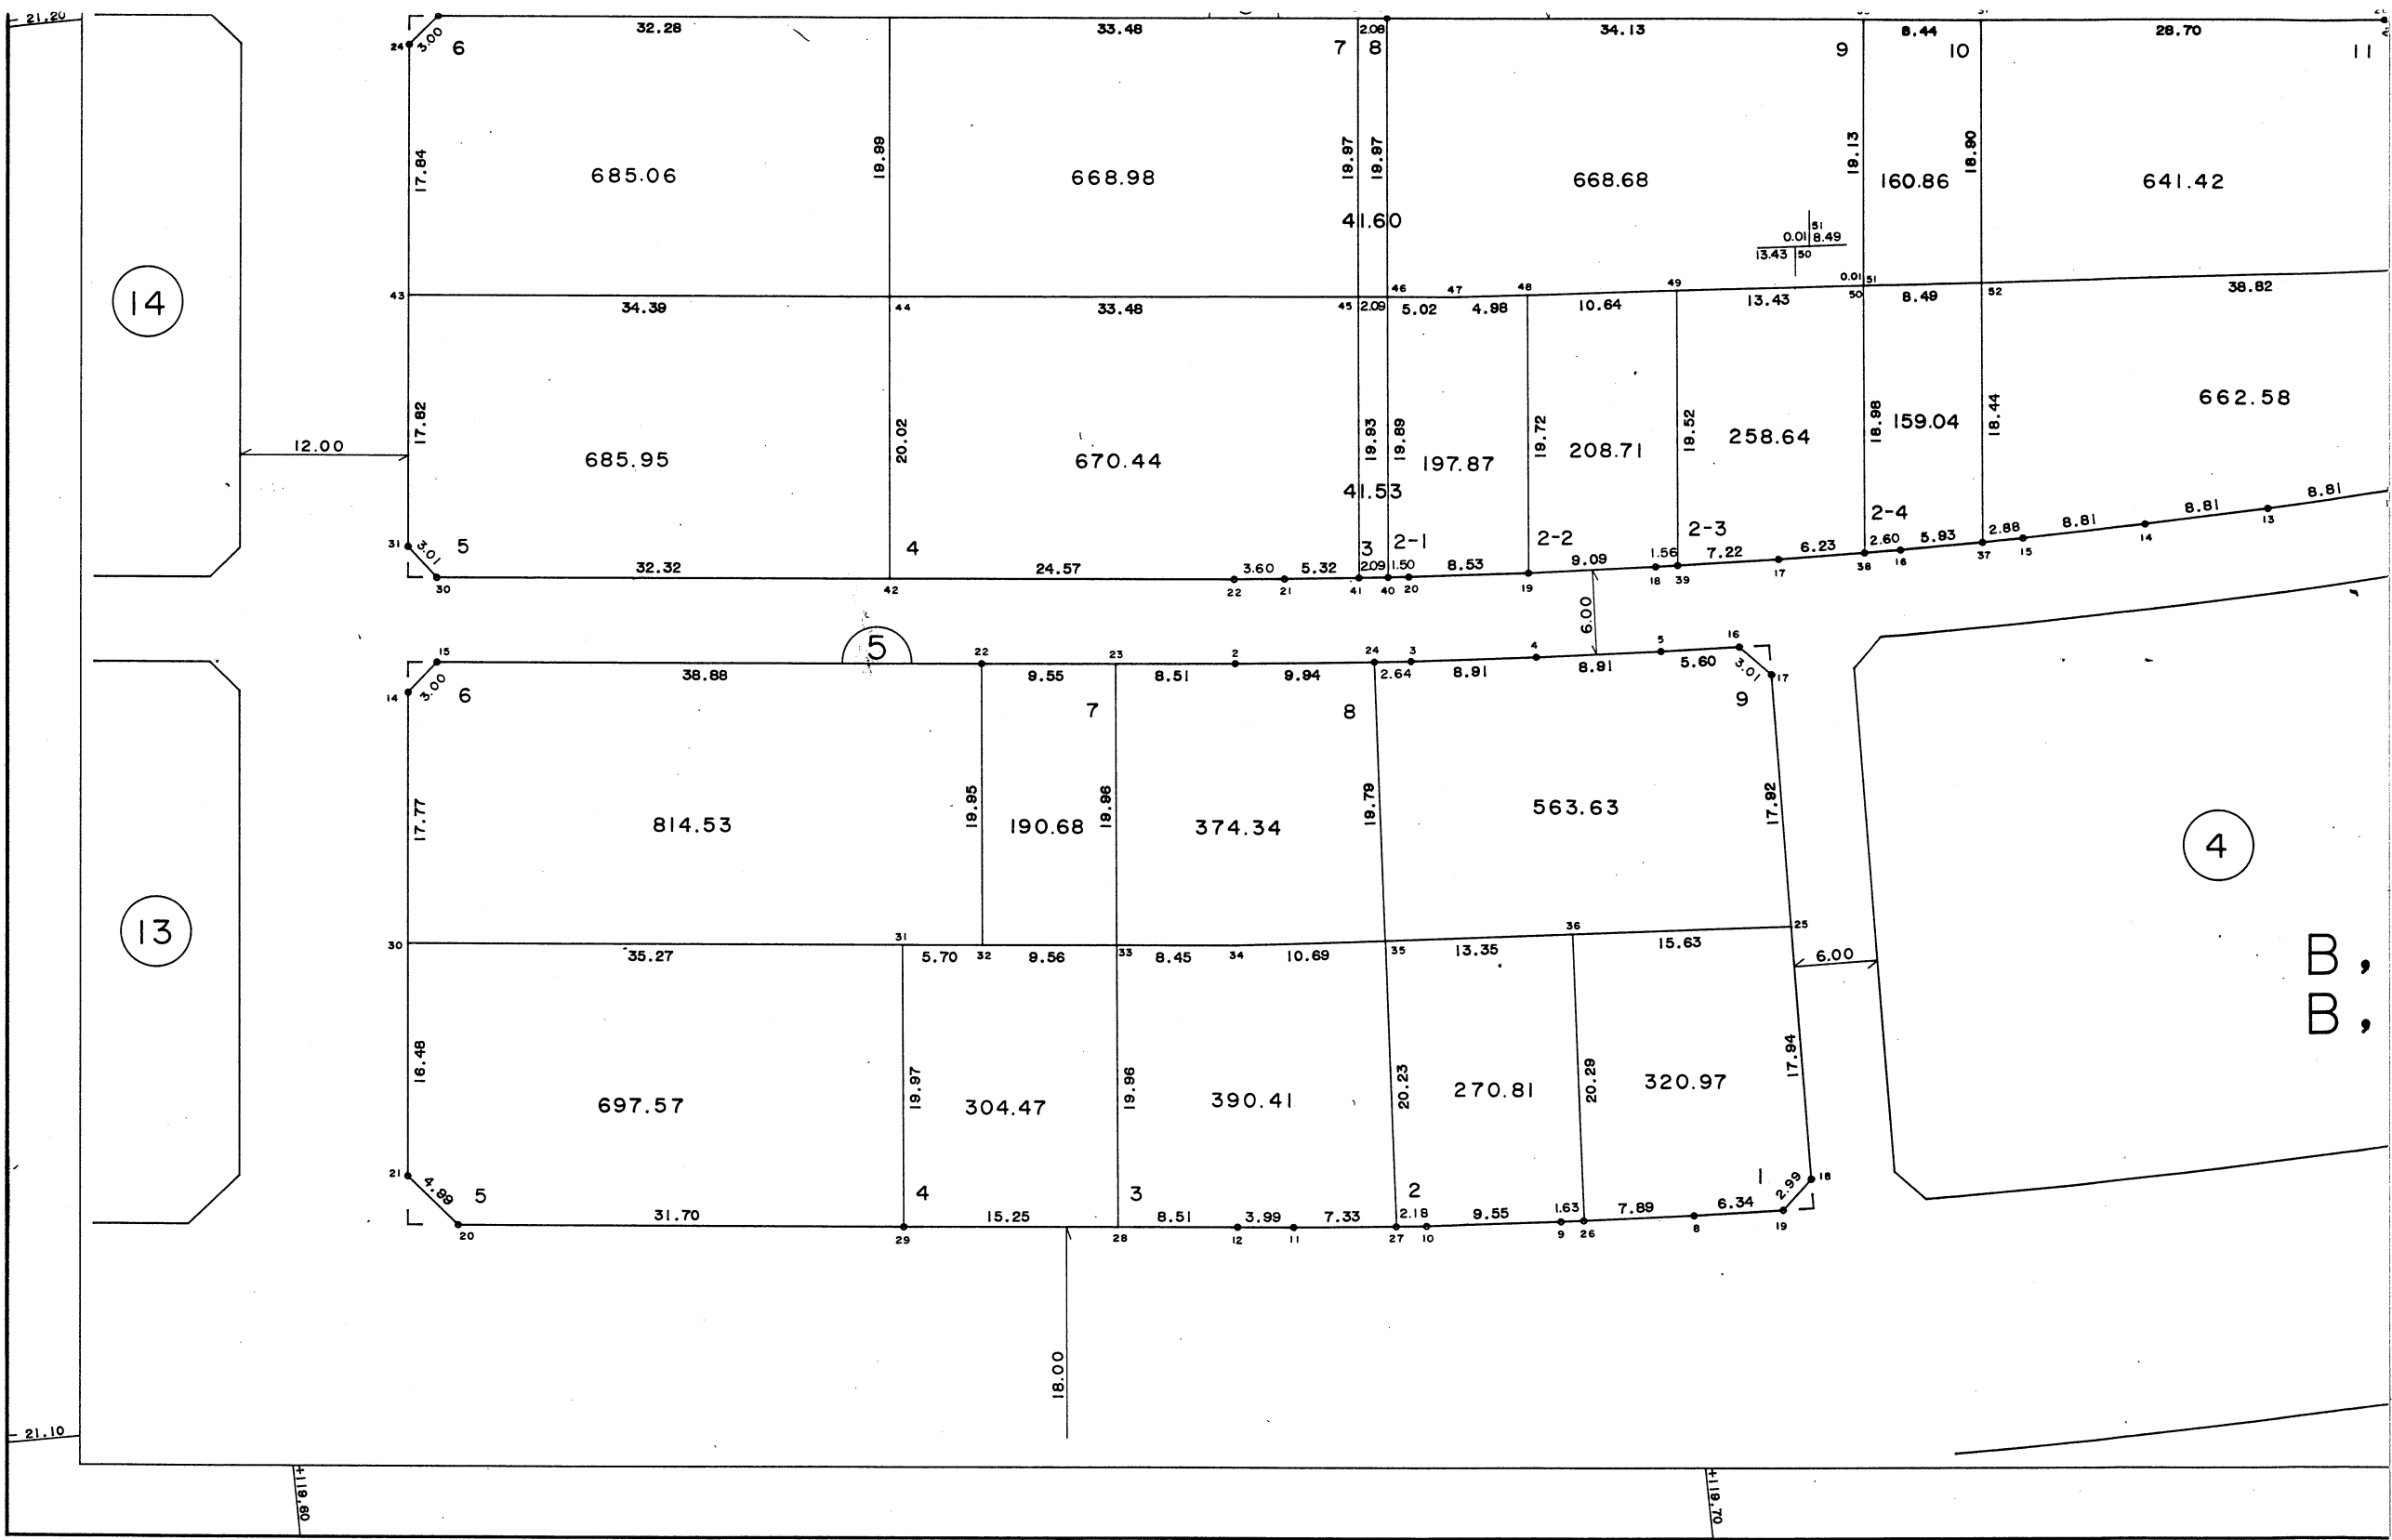

14

13


5

4

B,
B,

石崎西土地区画整理事業 画地検査測量図

縮尺 = 1 : 5

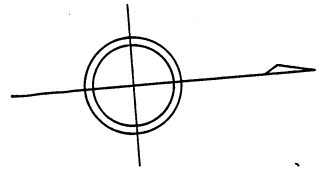

7

8

6

5

4

14


13



B, No. 5
B, No. 6


石崎西土地区画整理事業 画地検査測量図

平成三年三月

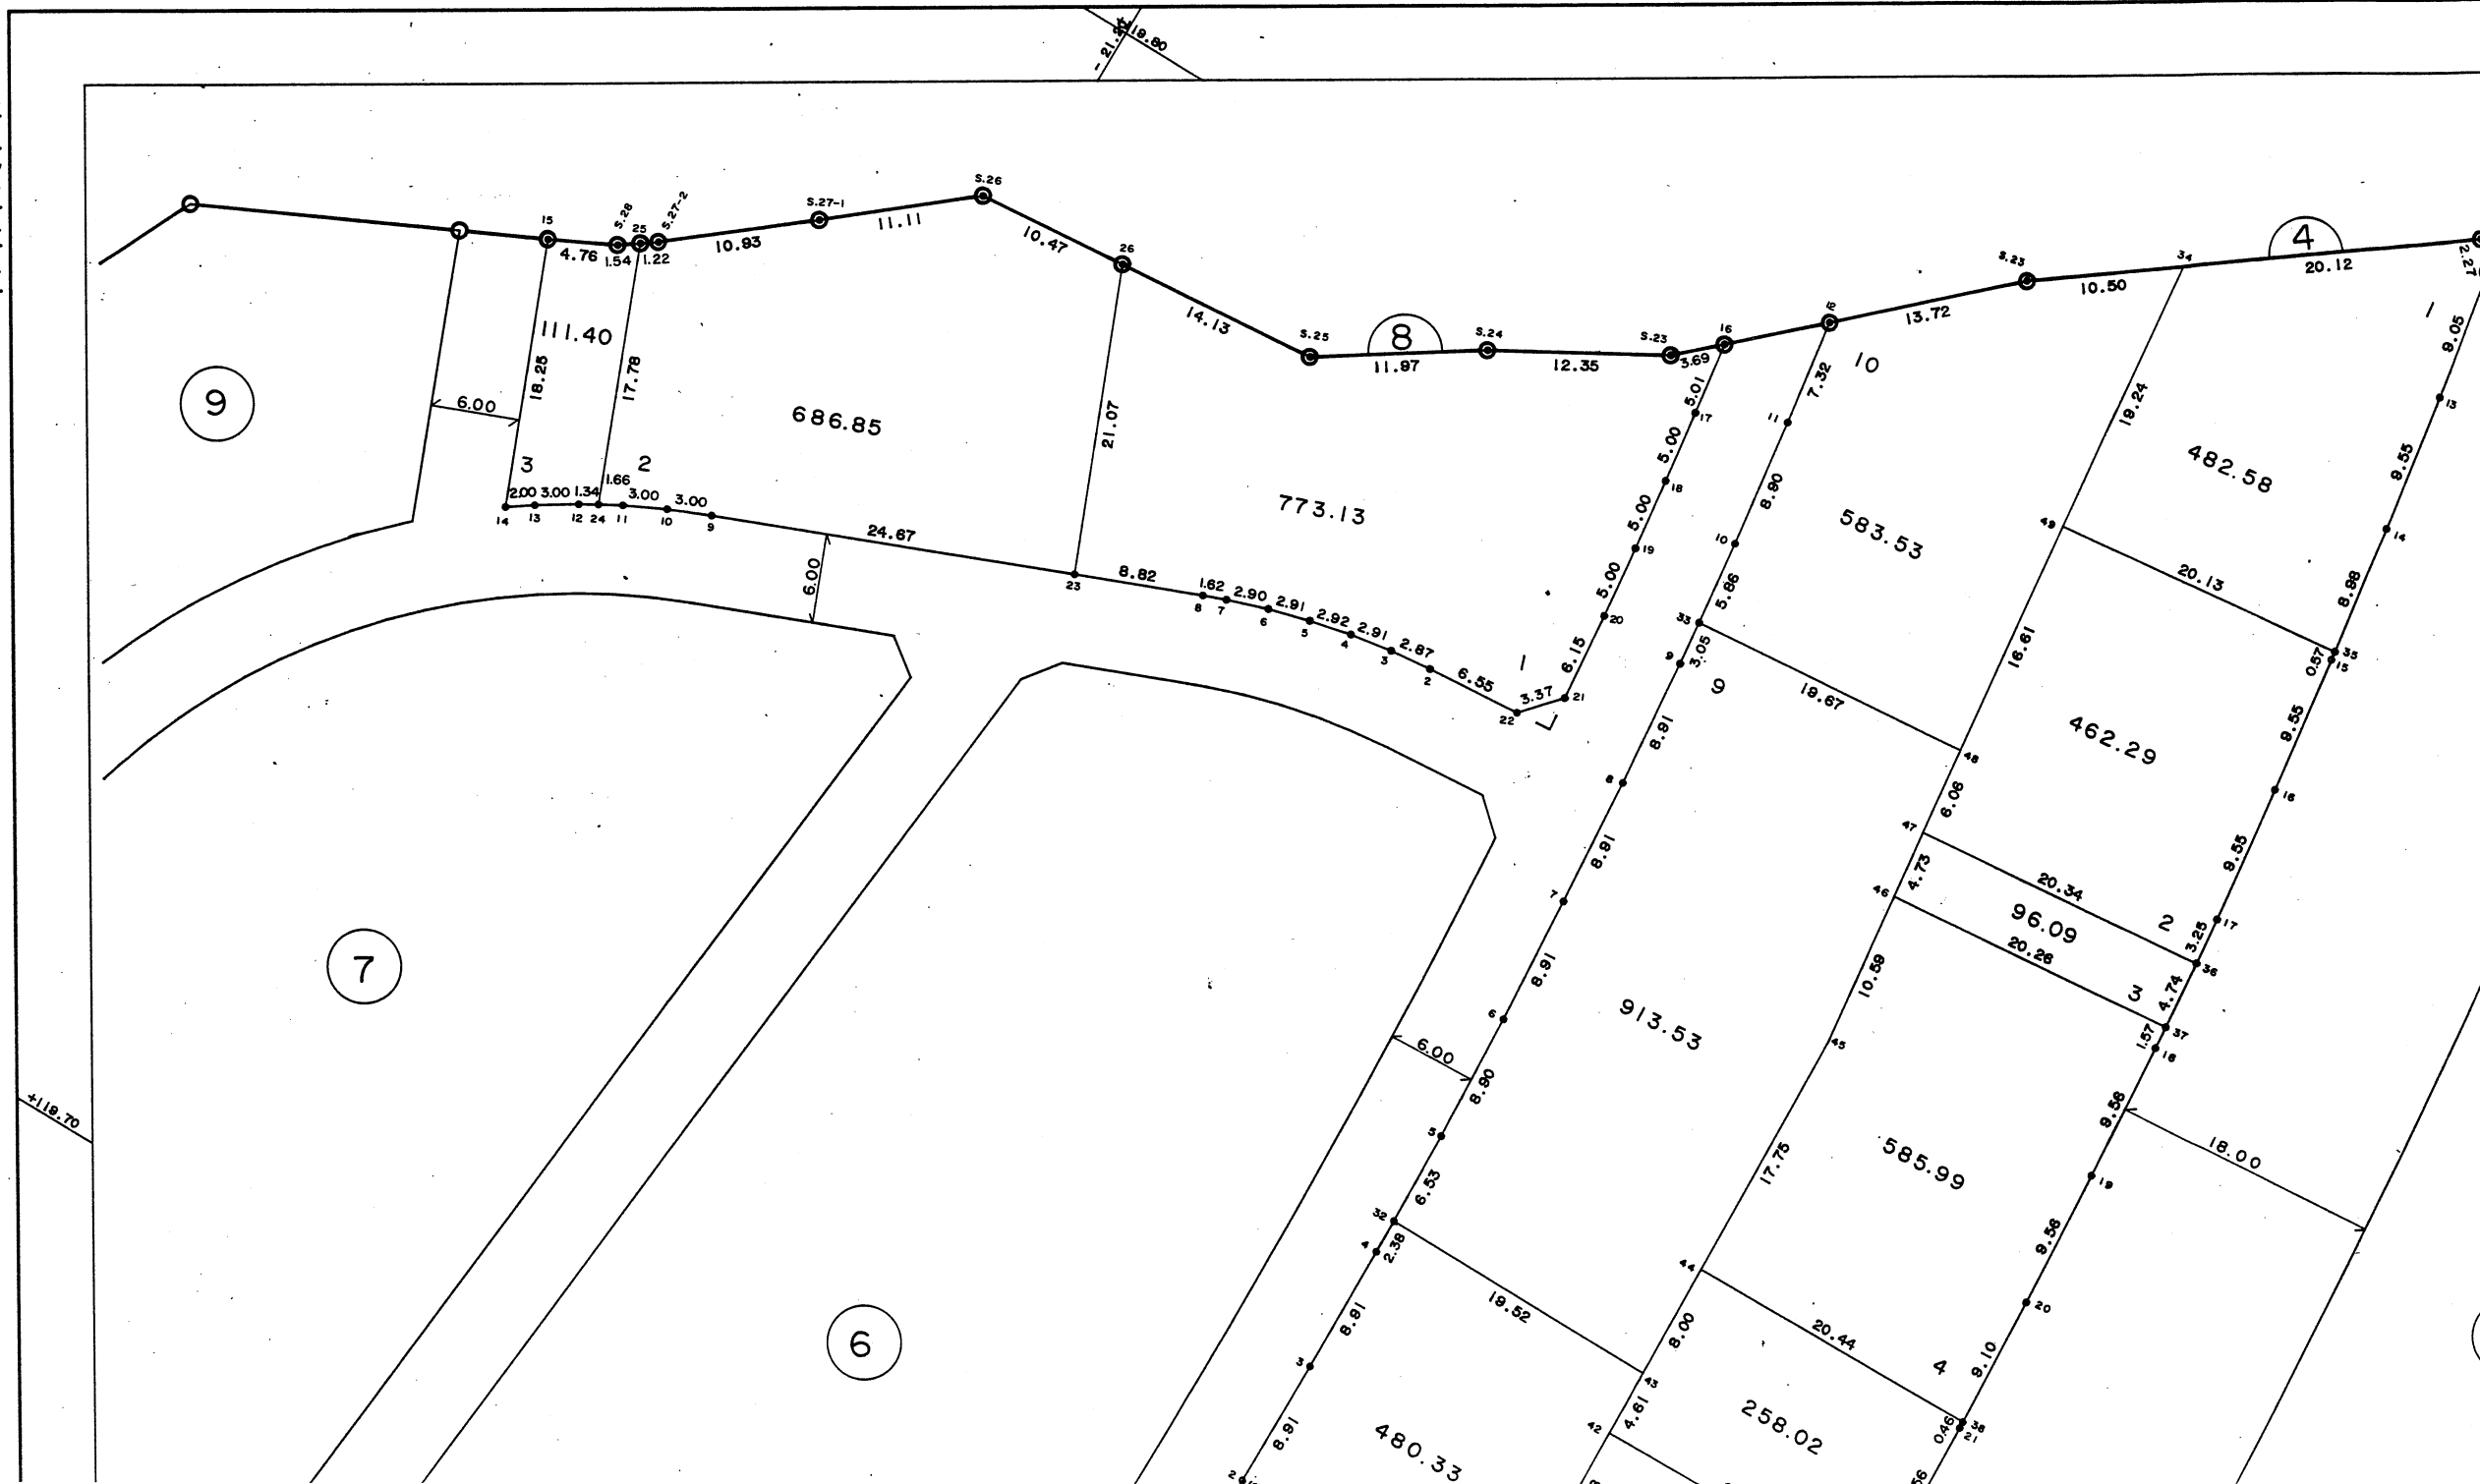


石崎西土地区画整理事業 画地検査測量図

縮尺 = 1 : 500

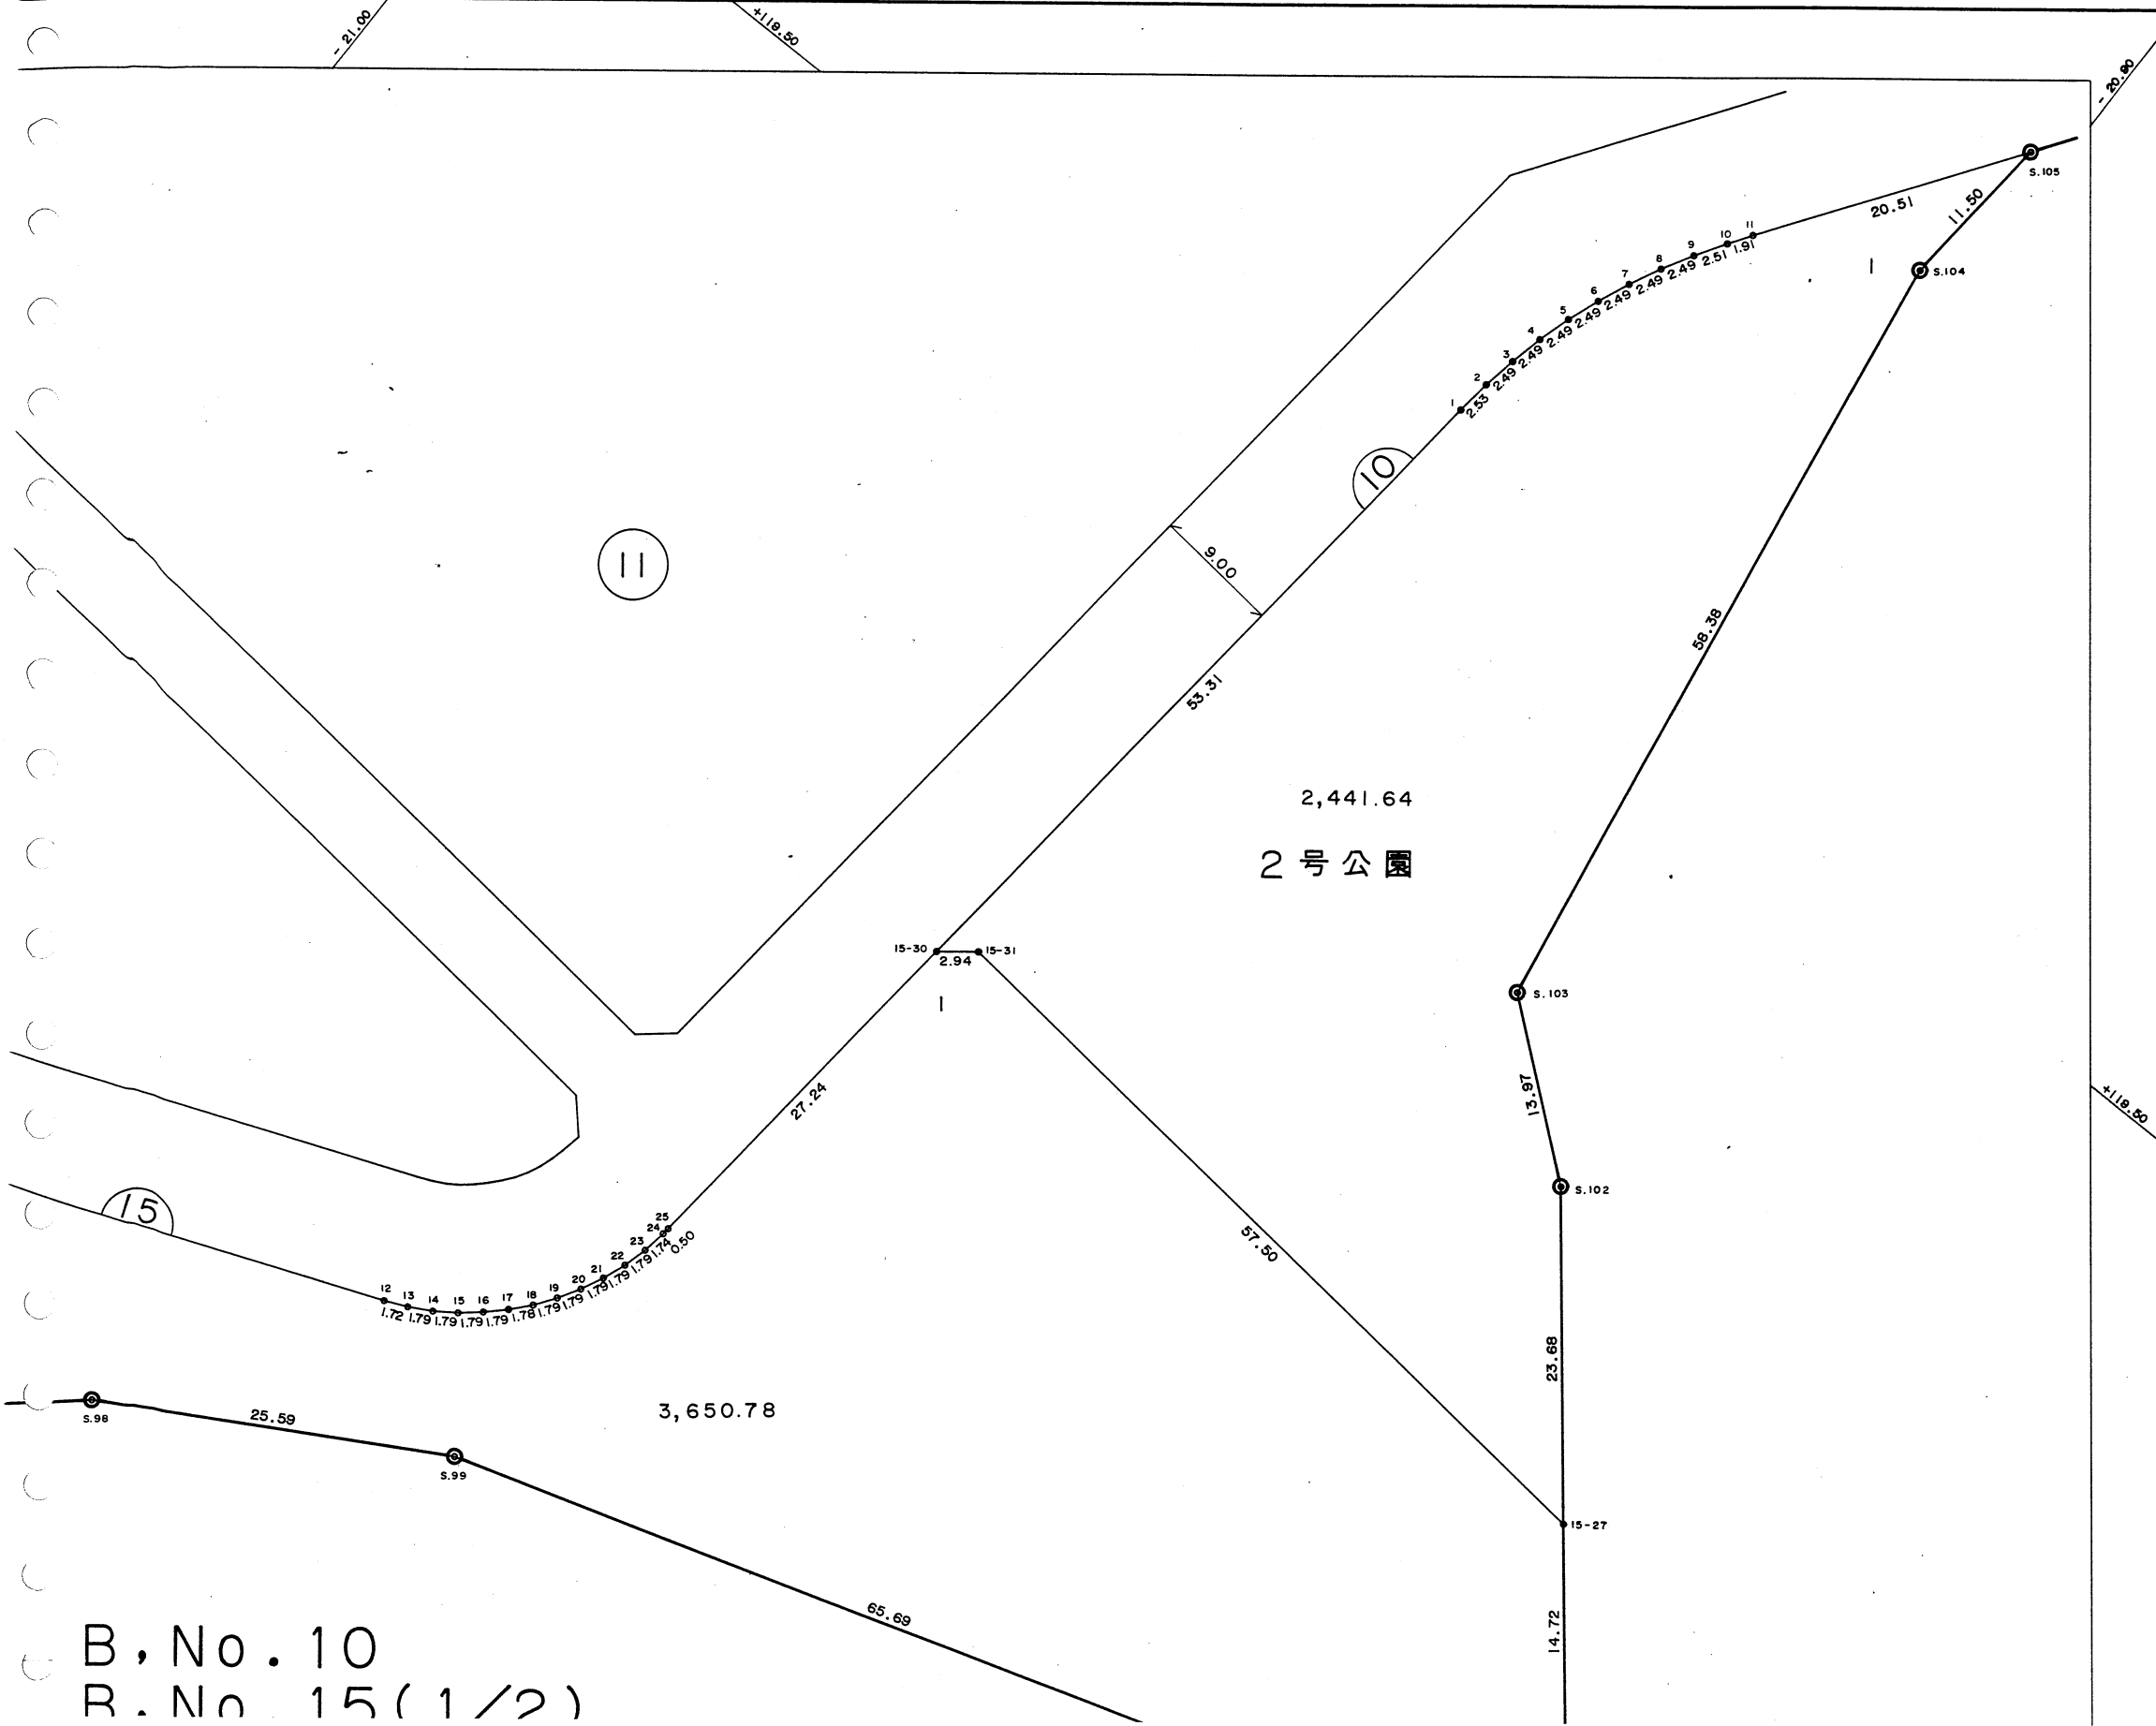

B. No. 10
R. No. 15 (1/2)

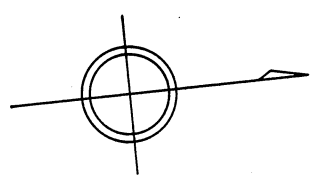

19

13


12

18

17


11

B, No. 12


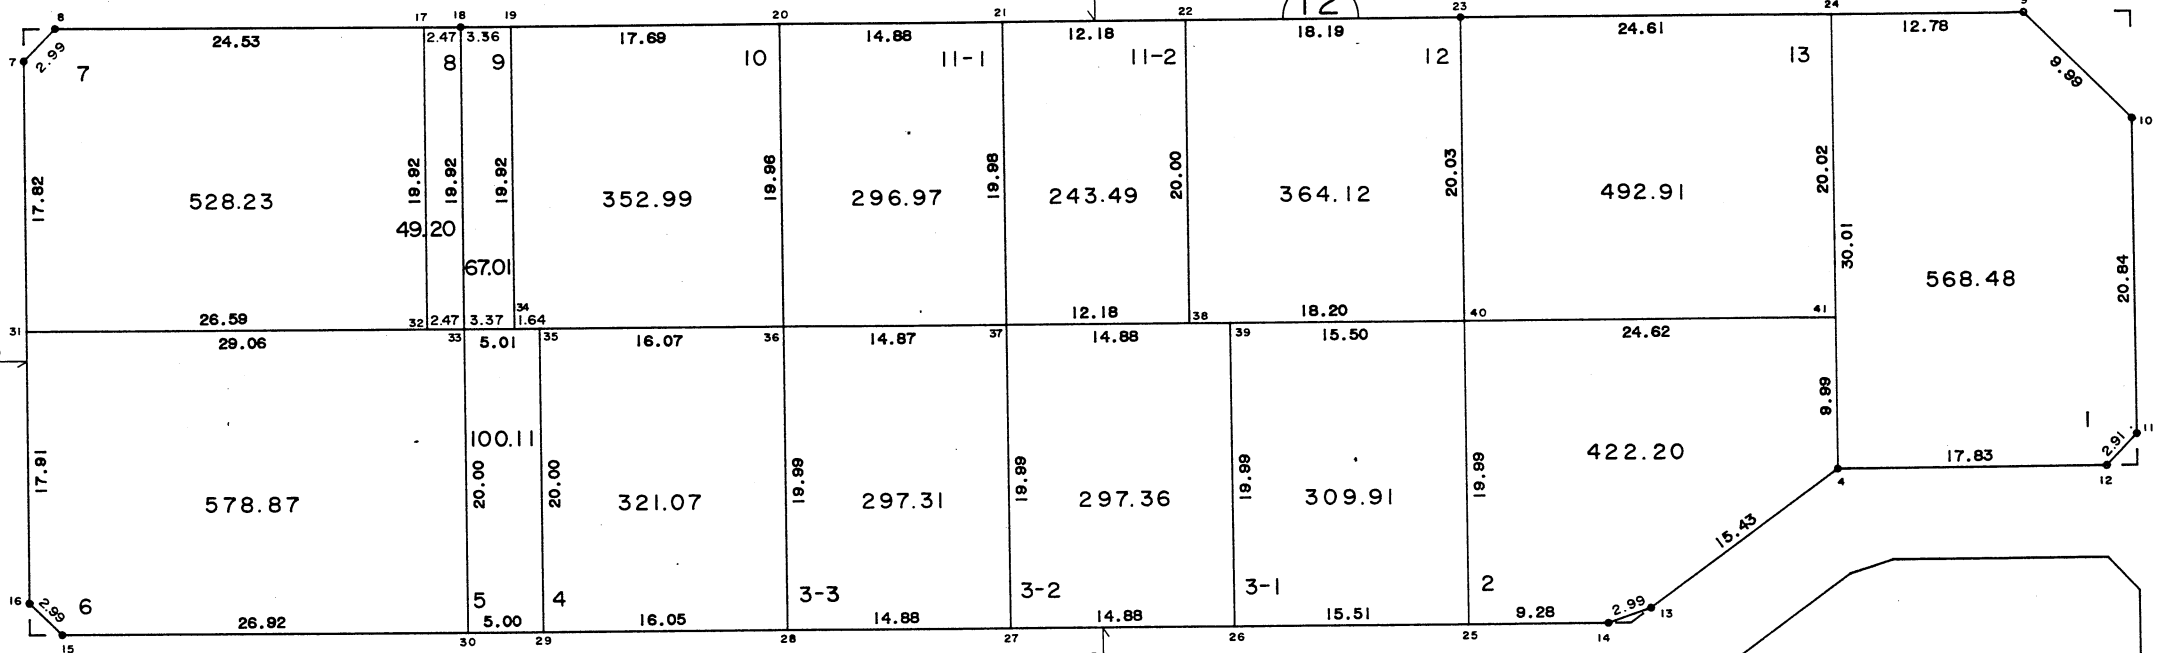


19

13

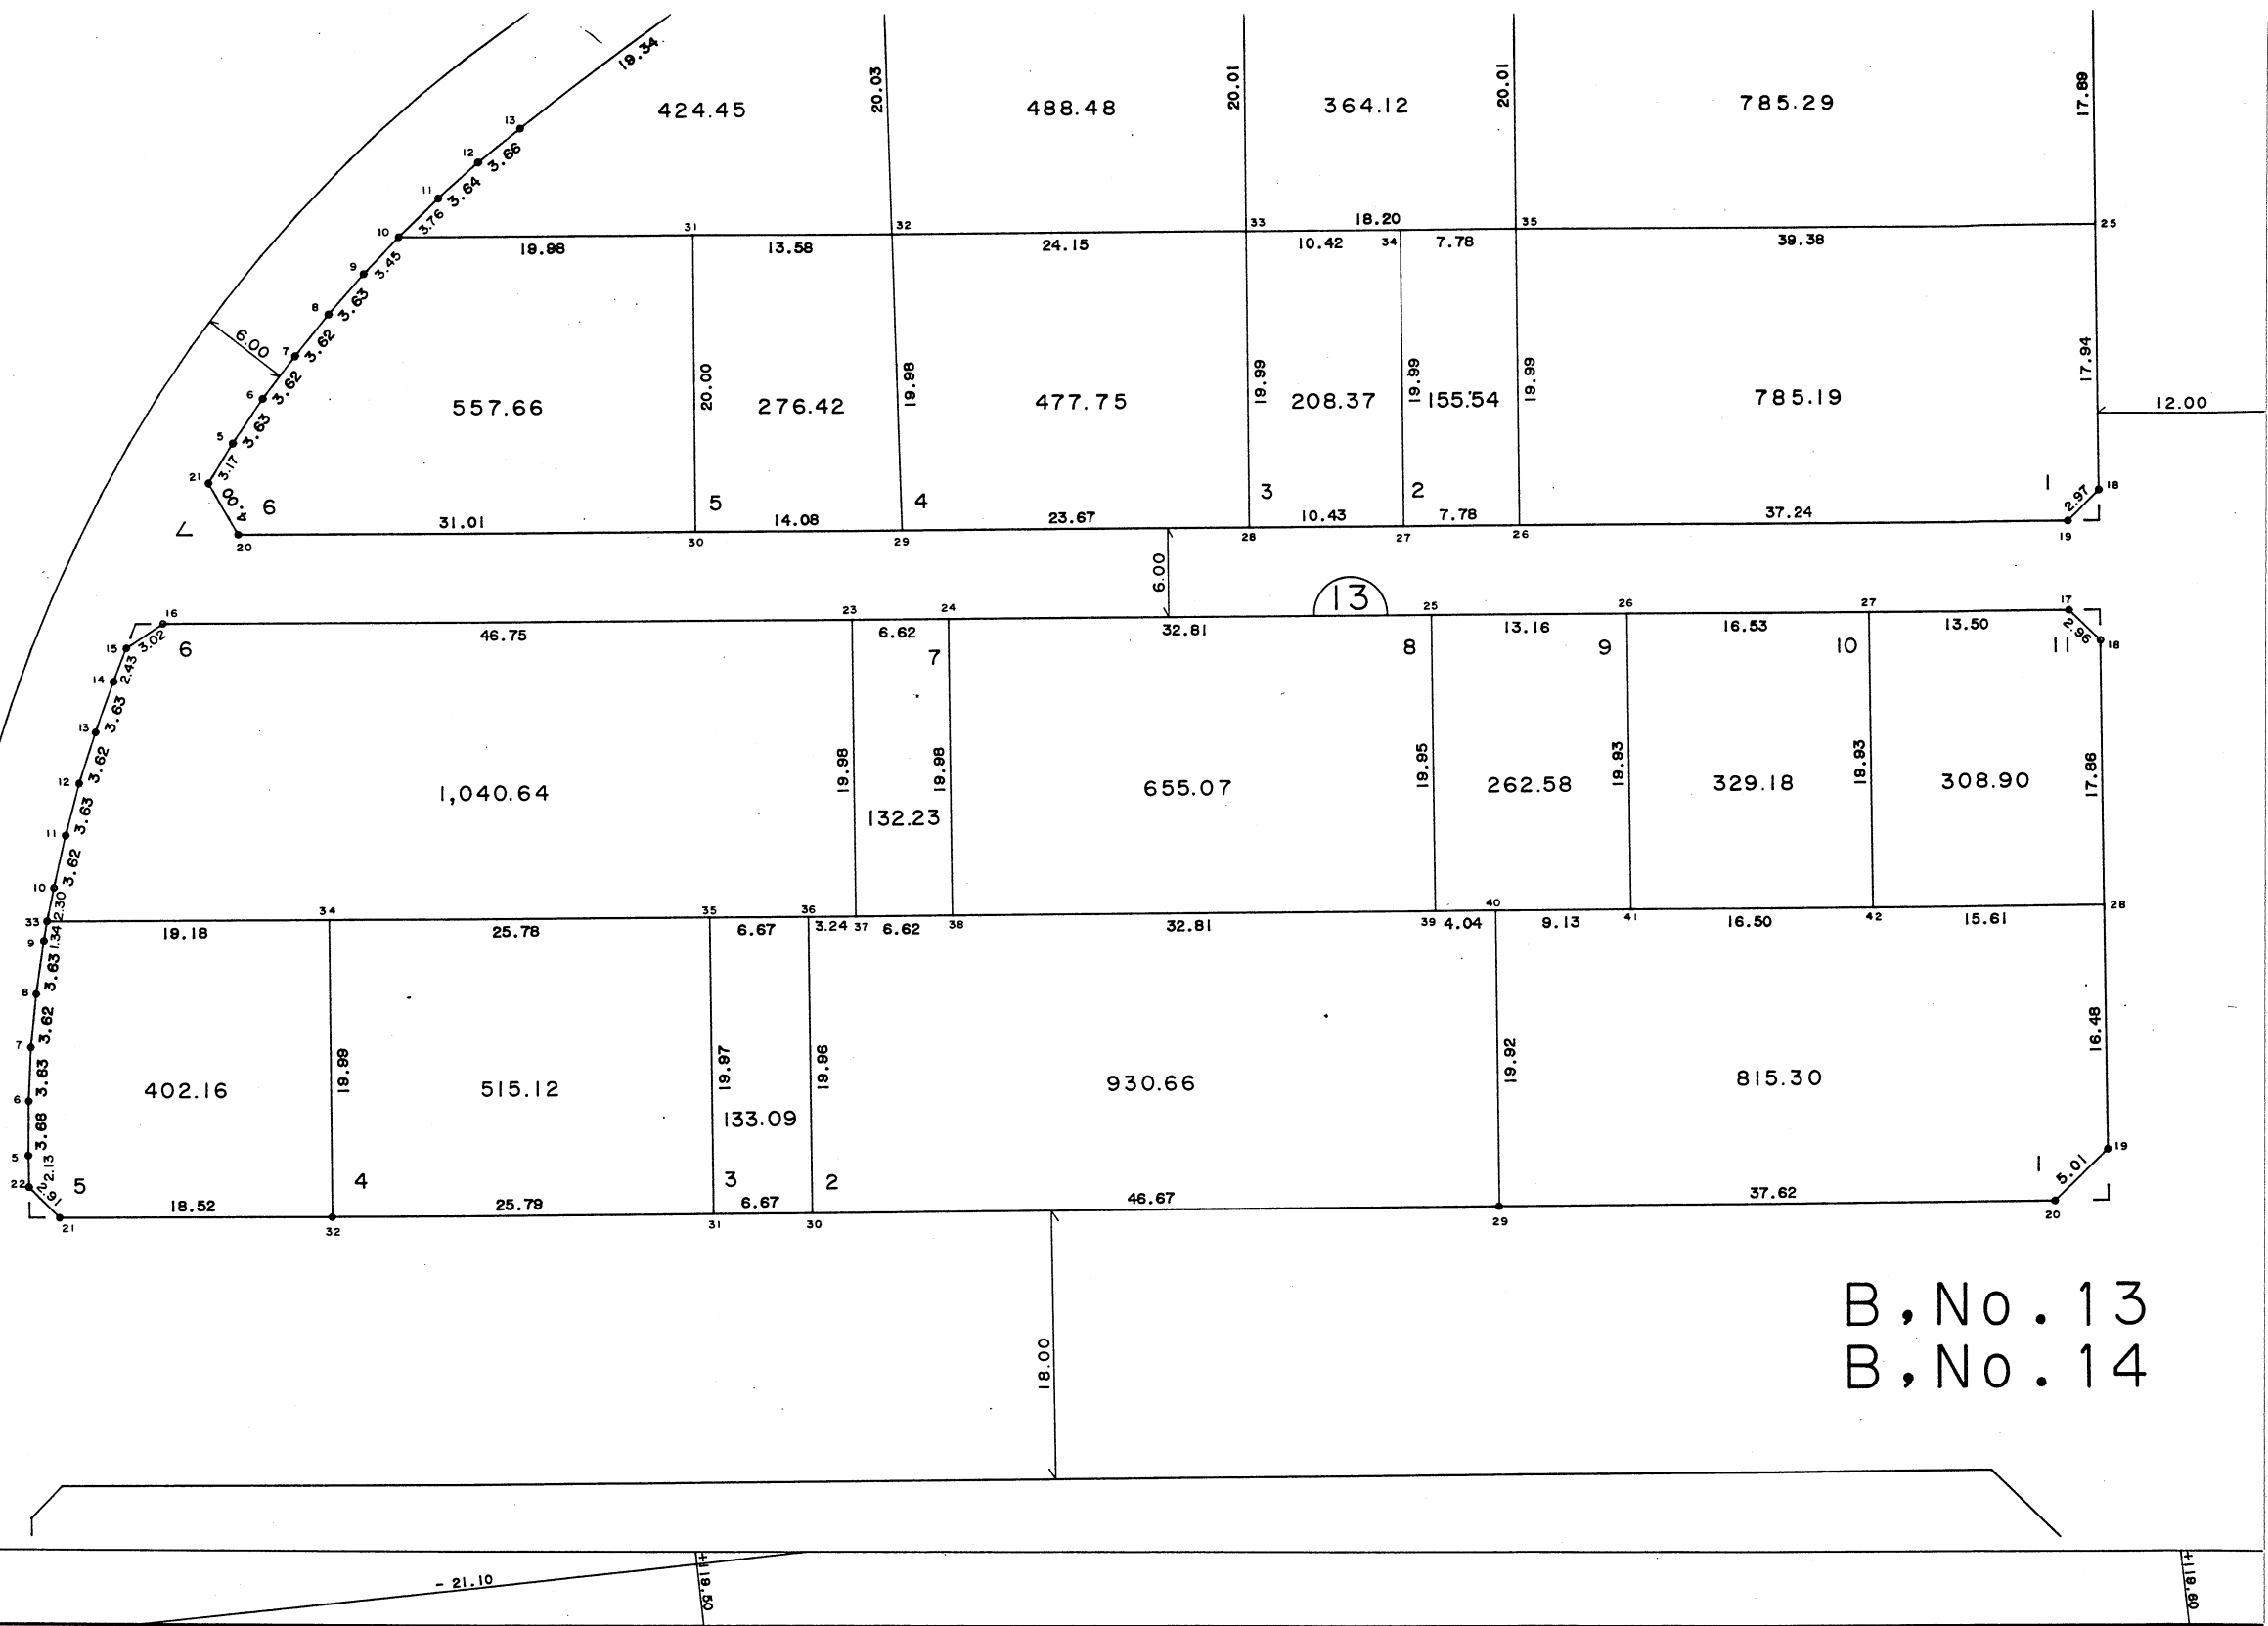

B, No. 13
B, No. 14

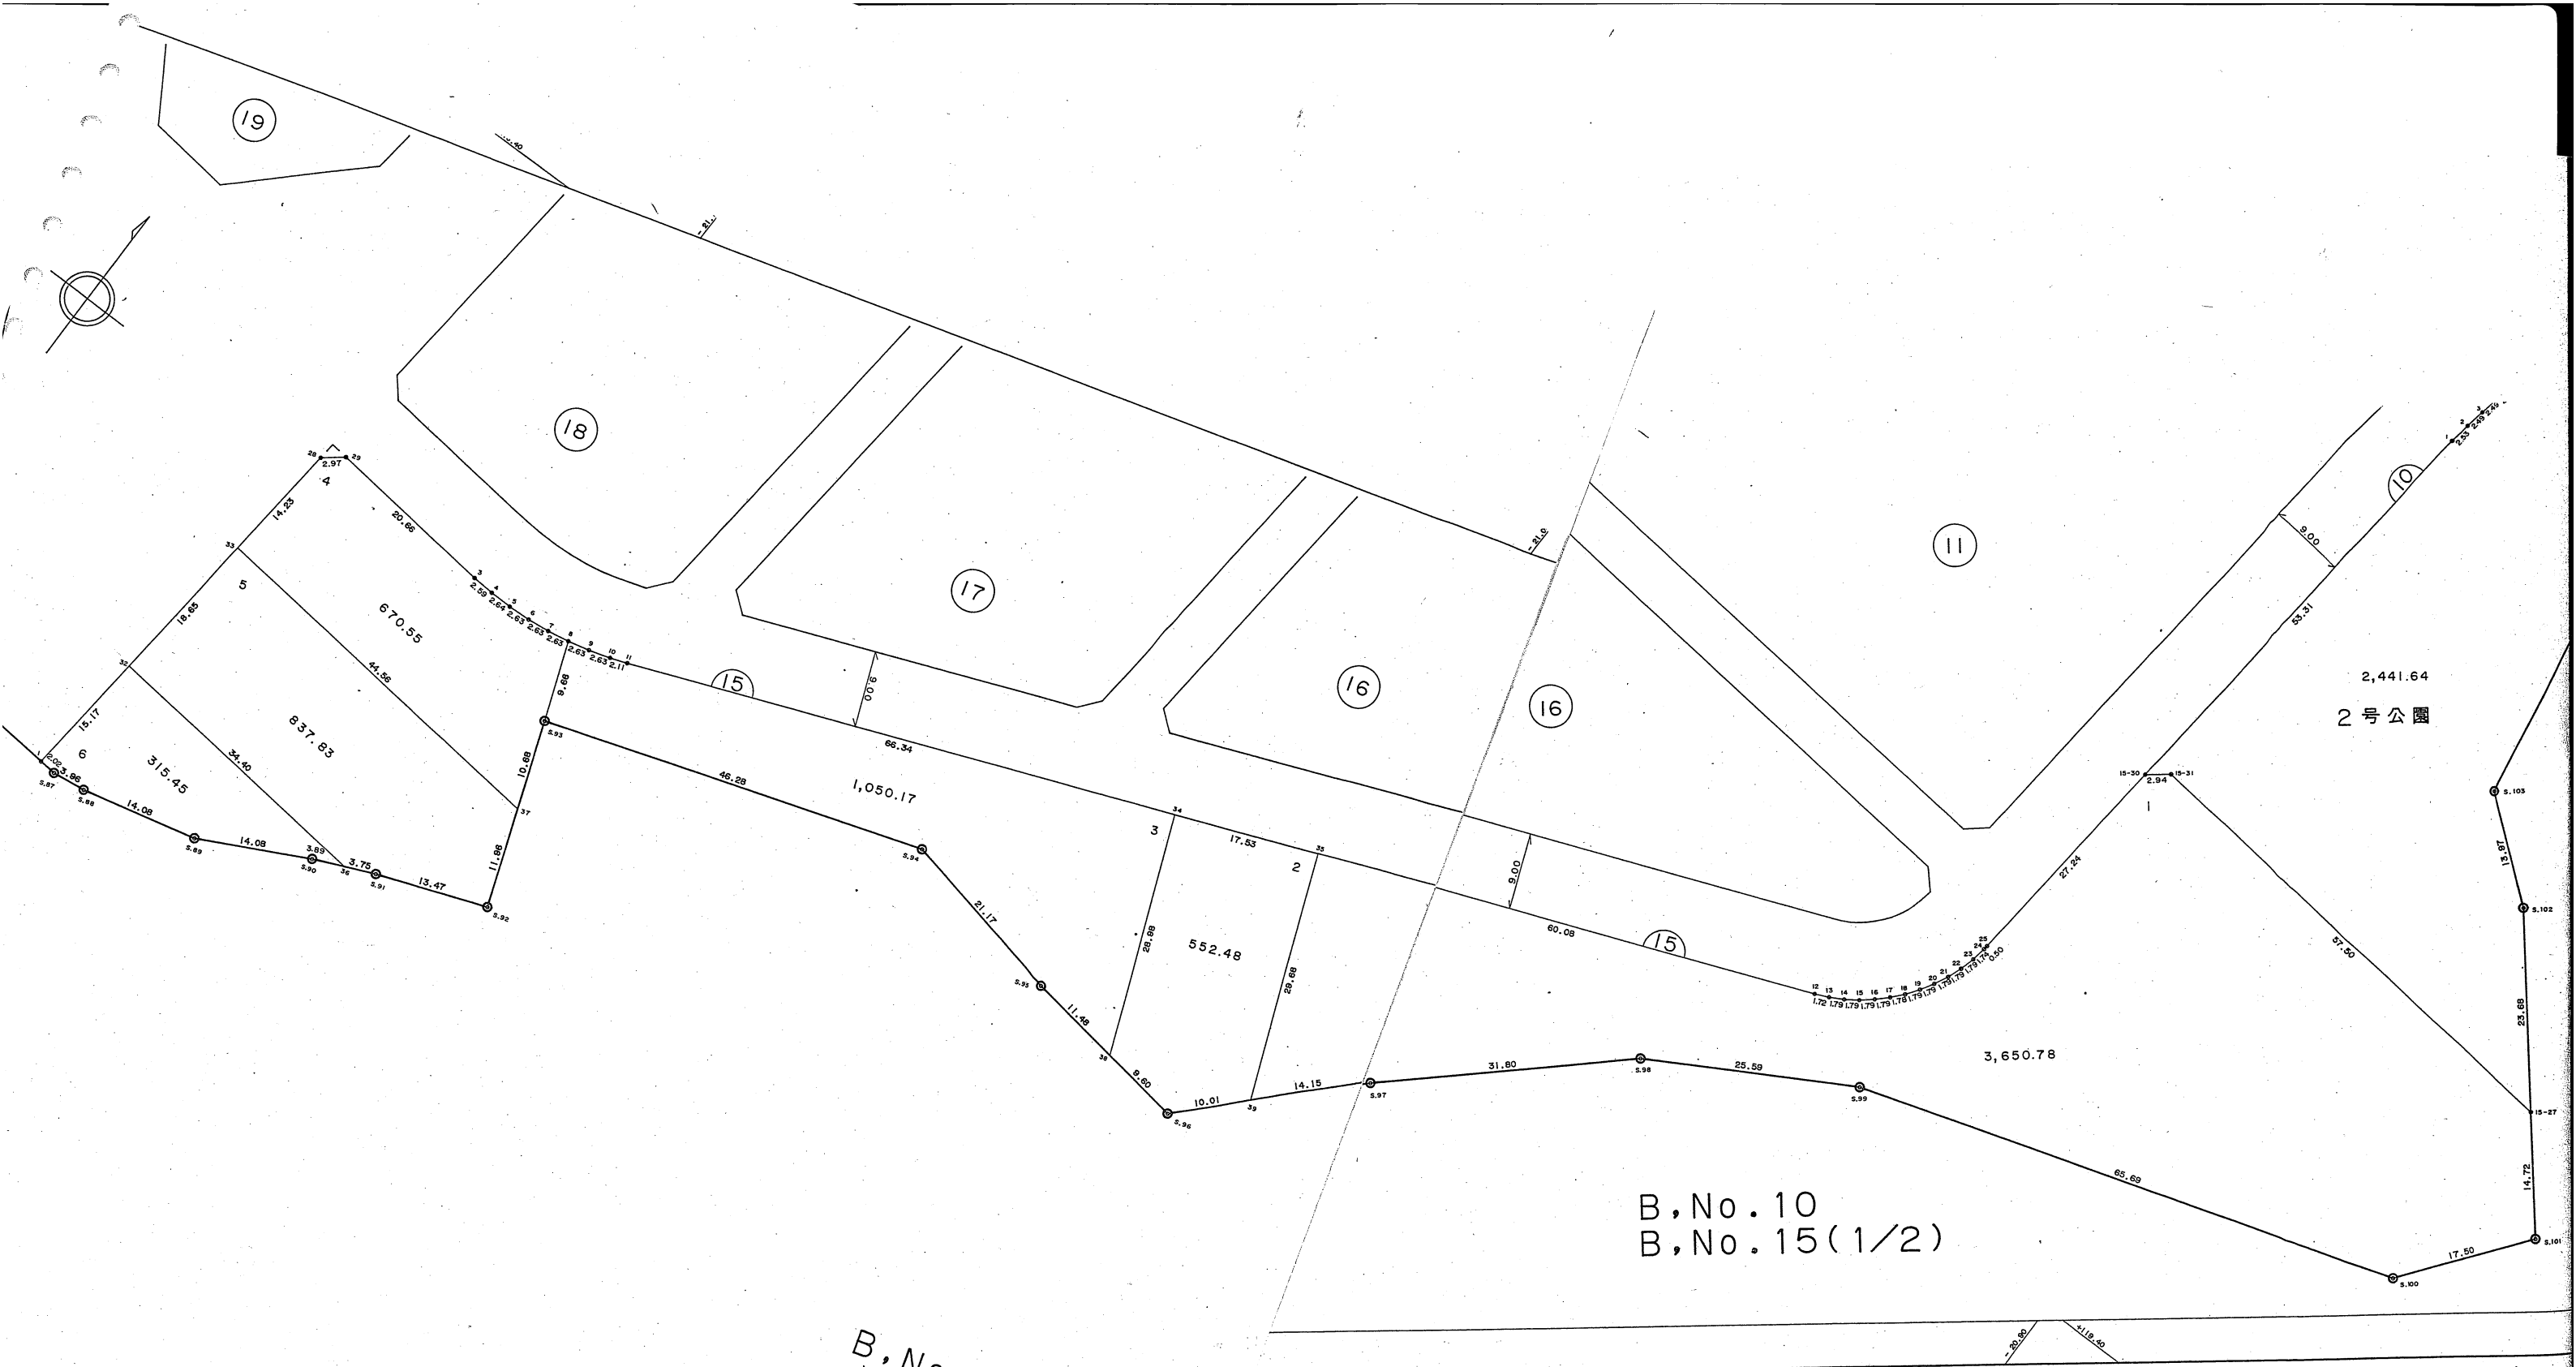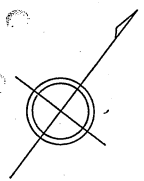

2,441.64
2号公園

B, No. 10
B, No. 15(1/2)

B, No. 15(2/2)

12

10


8

17

16

15

B, No. 11 (2/2)
B, No. 16

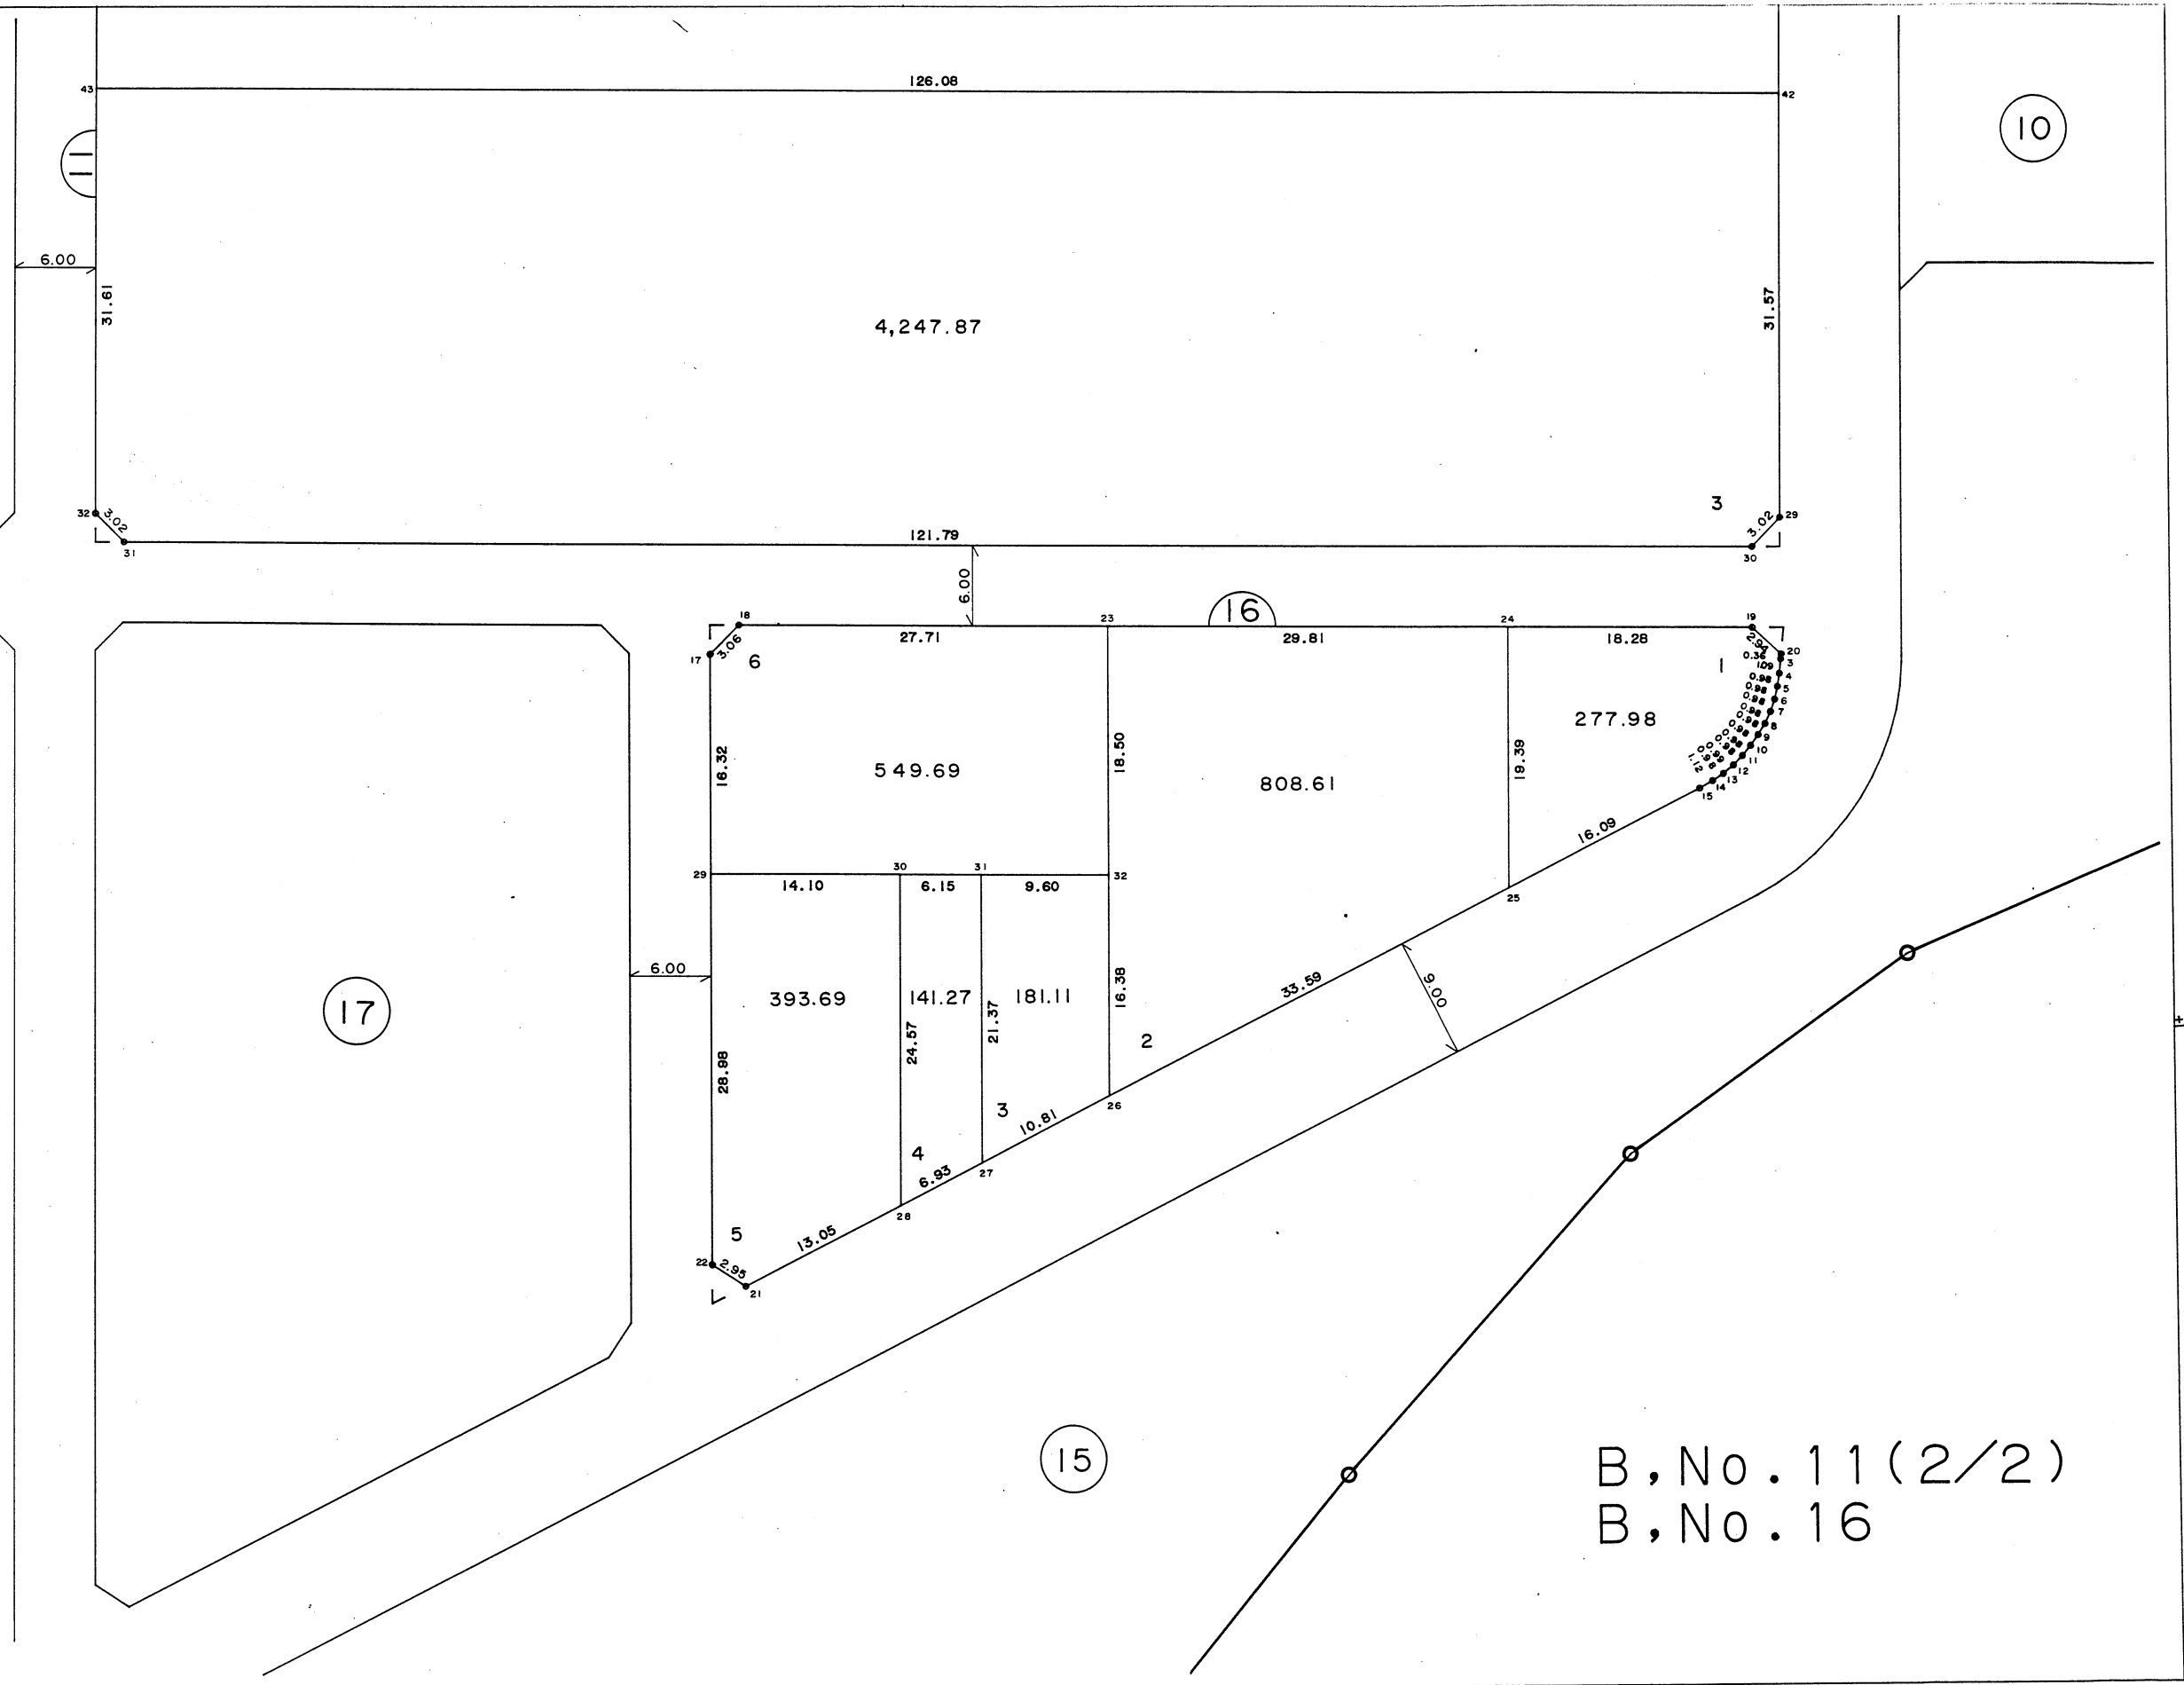

13

12

11


18

17

16

19

15

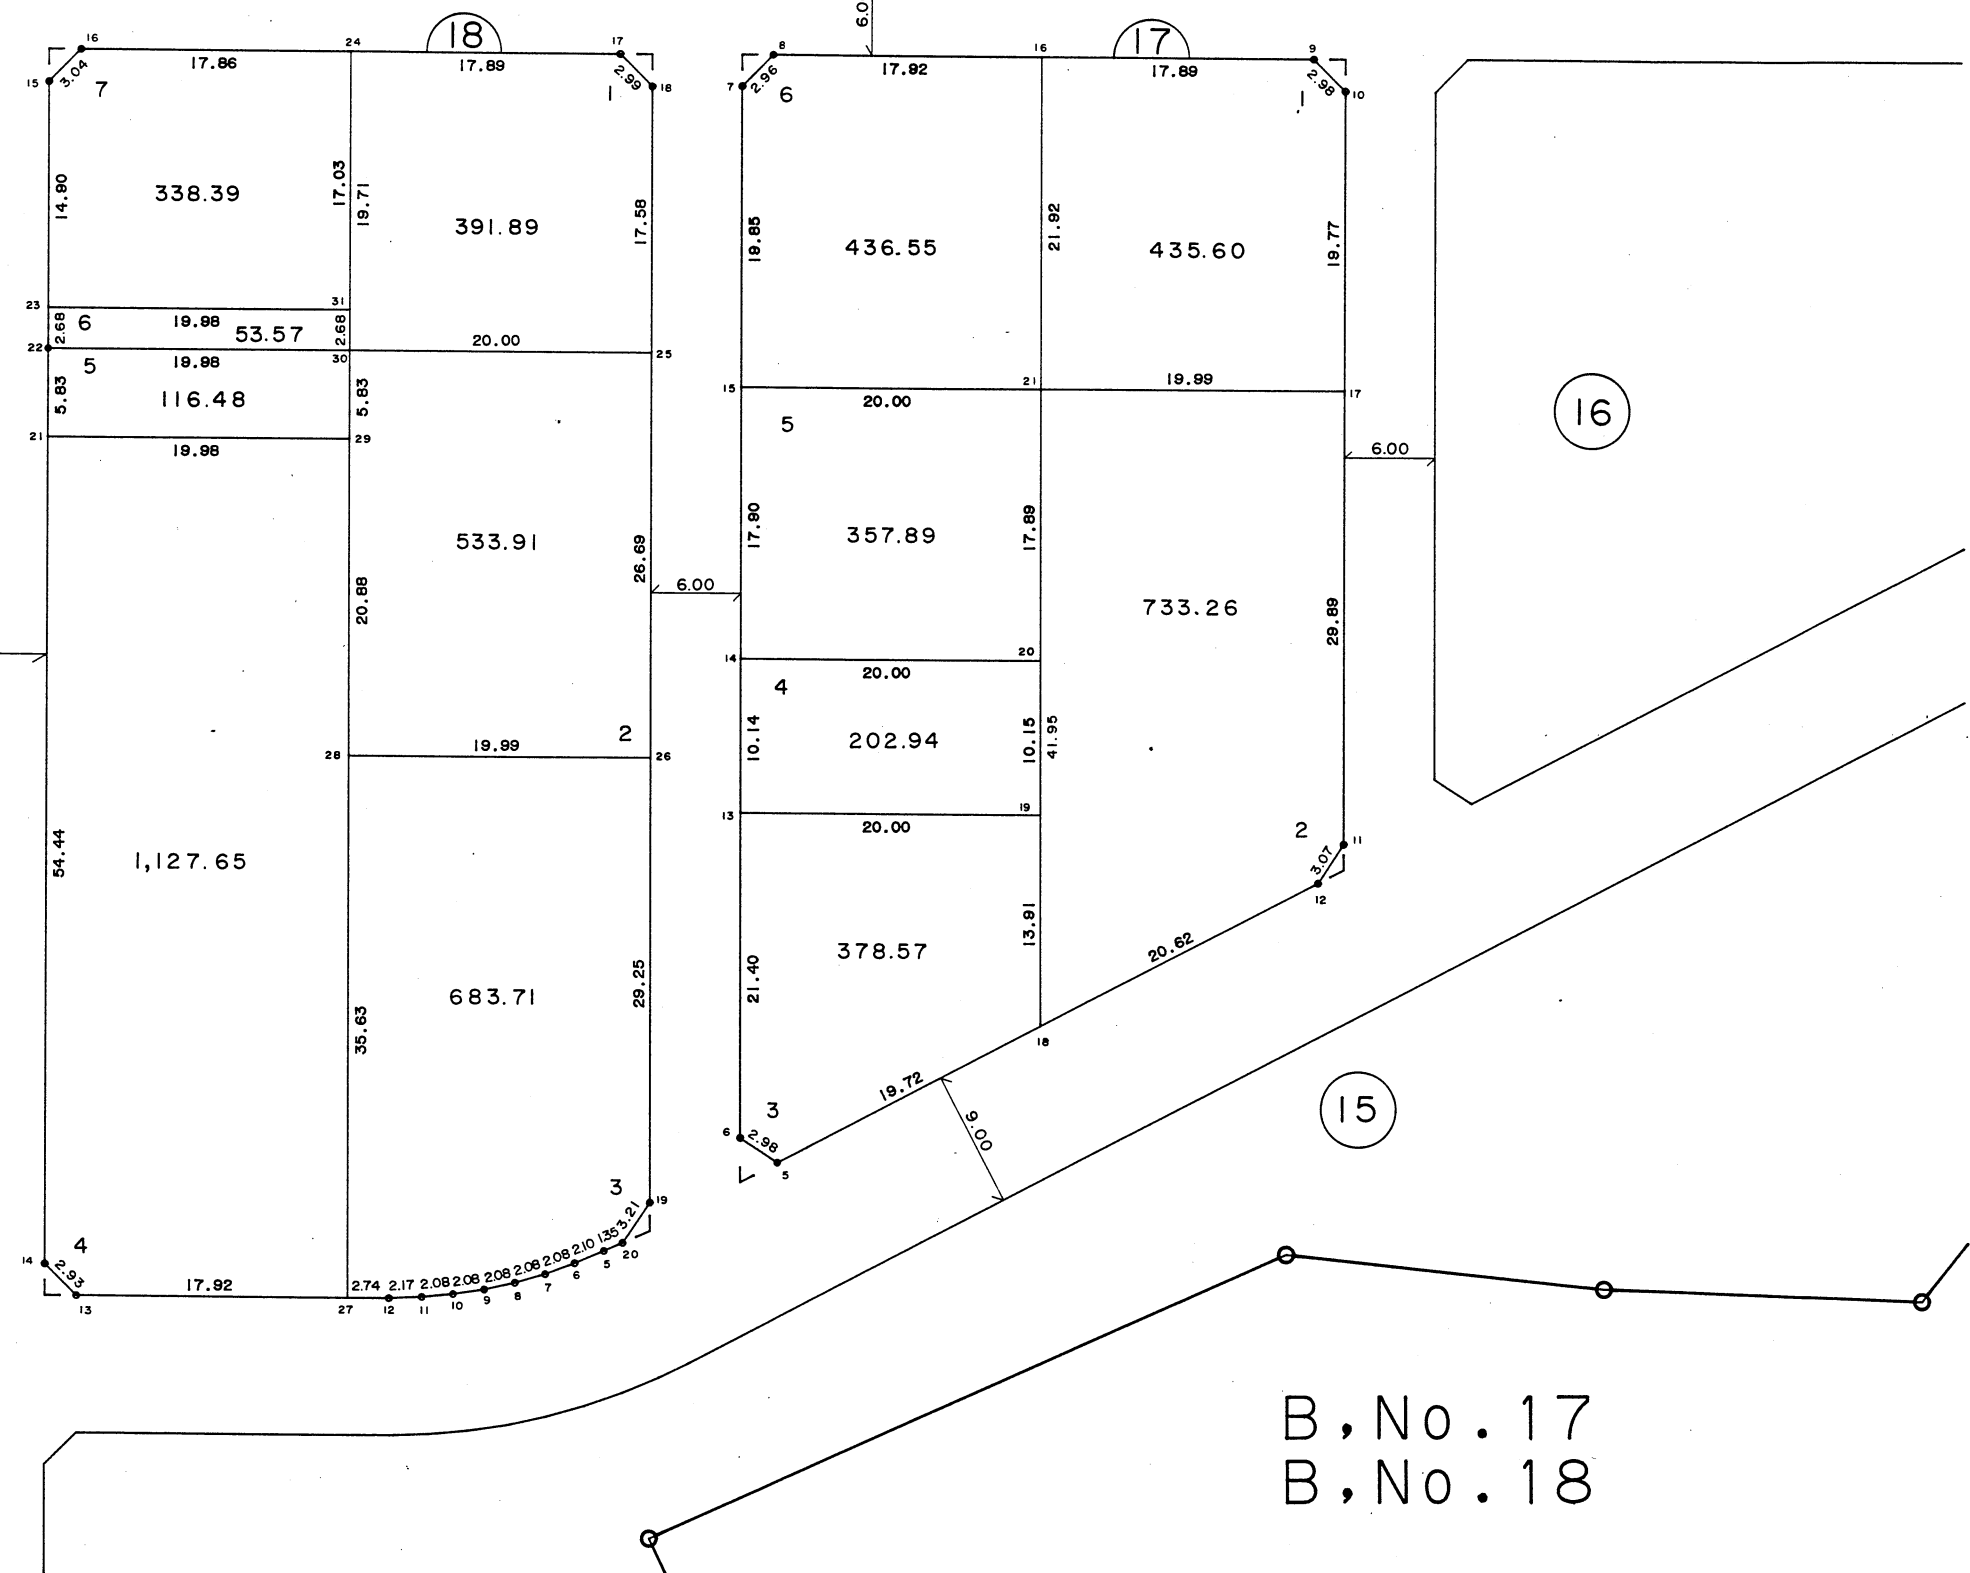


B, No. 17
B, No. 18

七尾市


-21.10

-21.00

+119.40

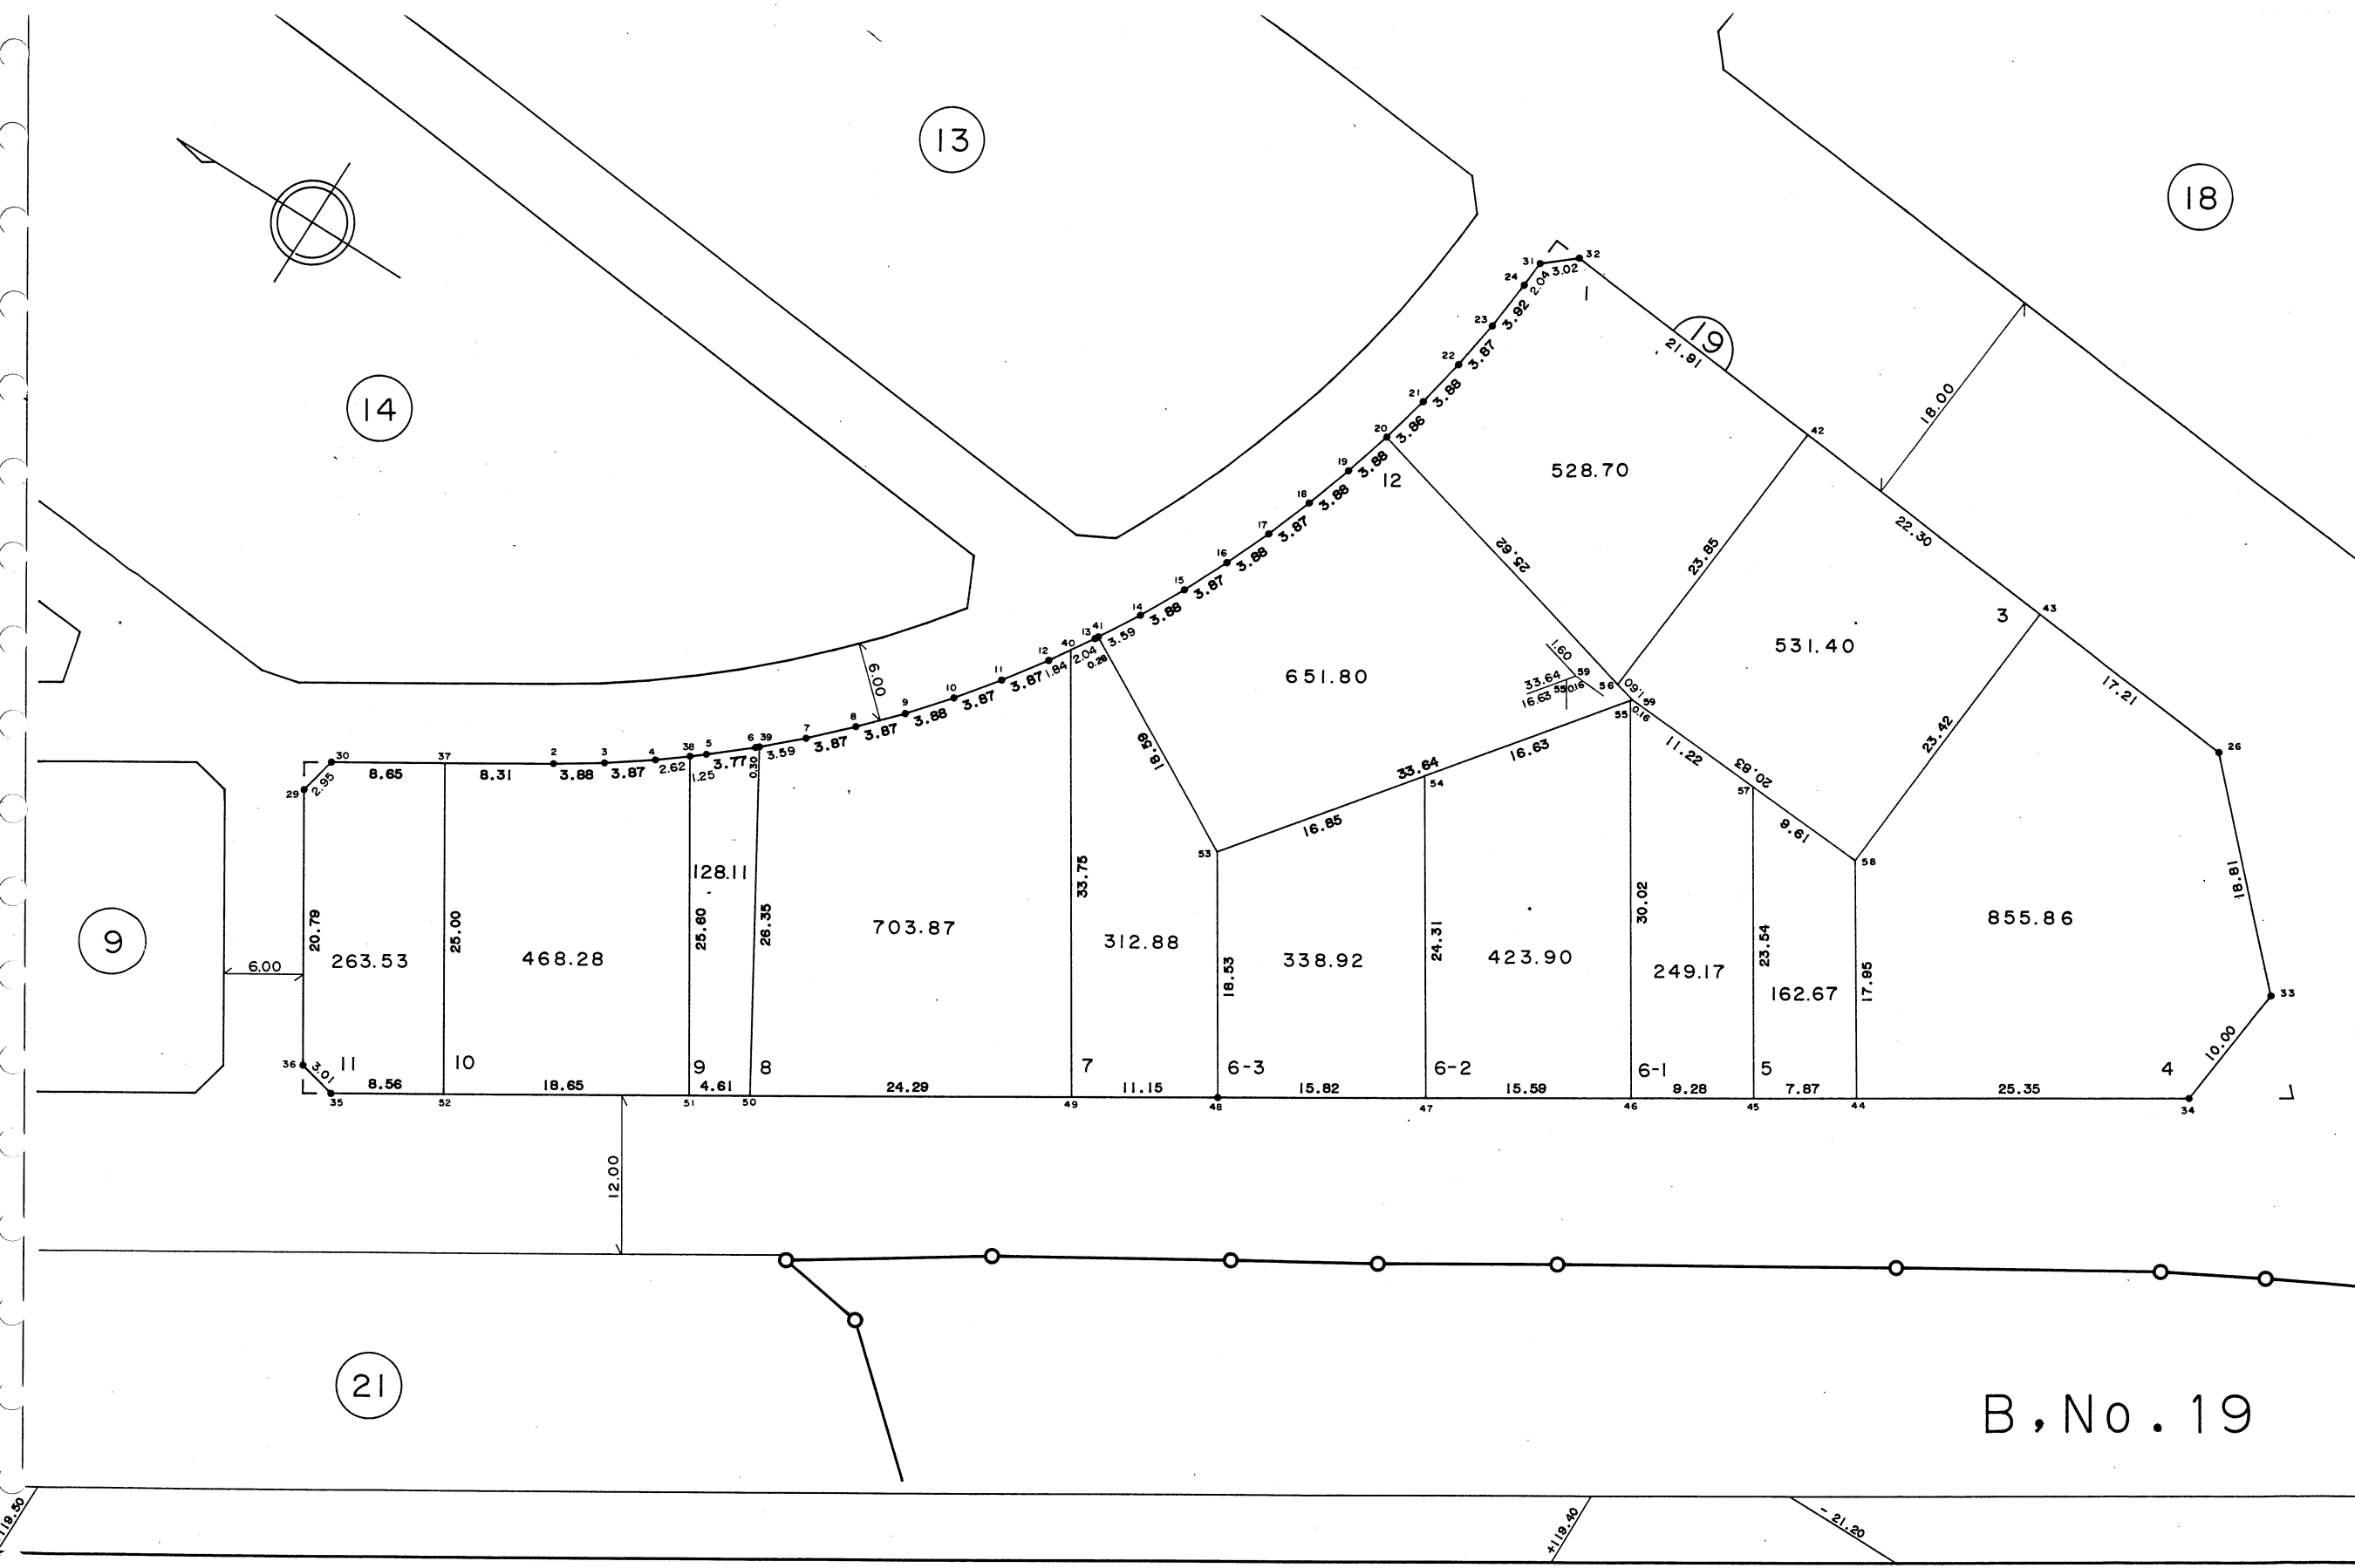


B, No. 19

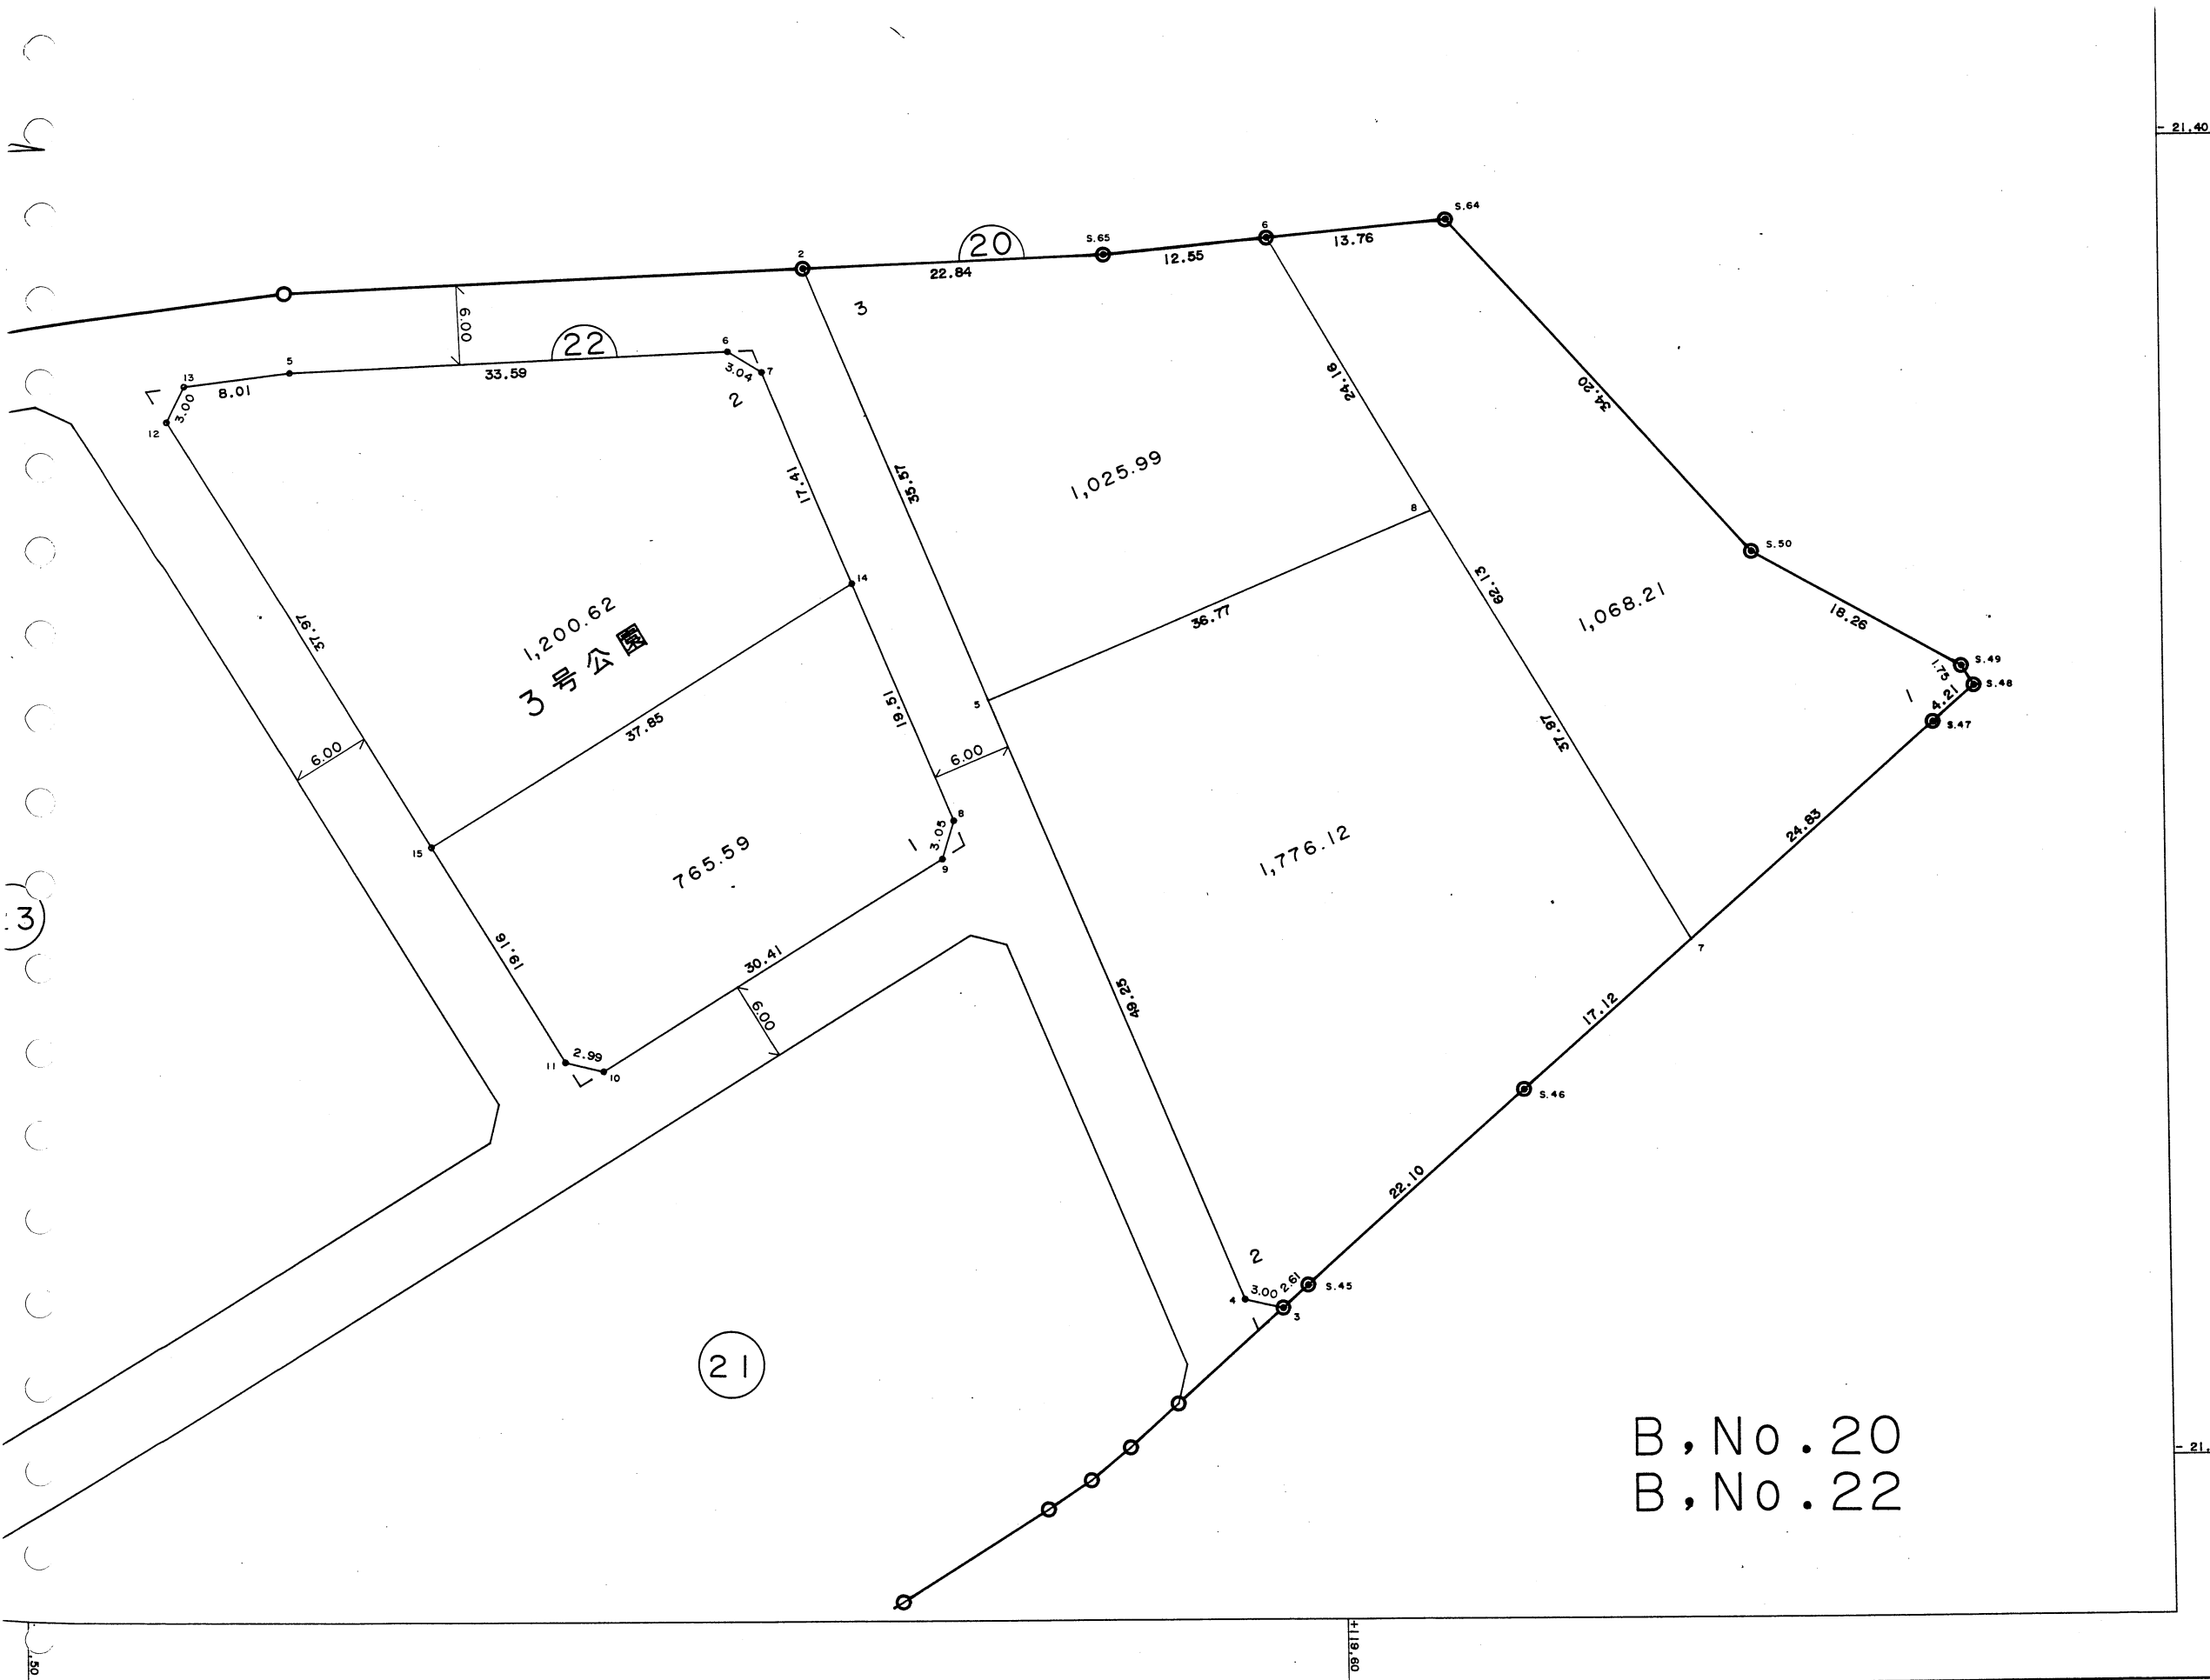

- 21.40
 七
 尾
 市
 - 21.30


測量図

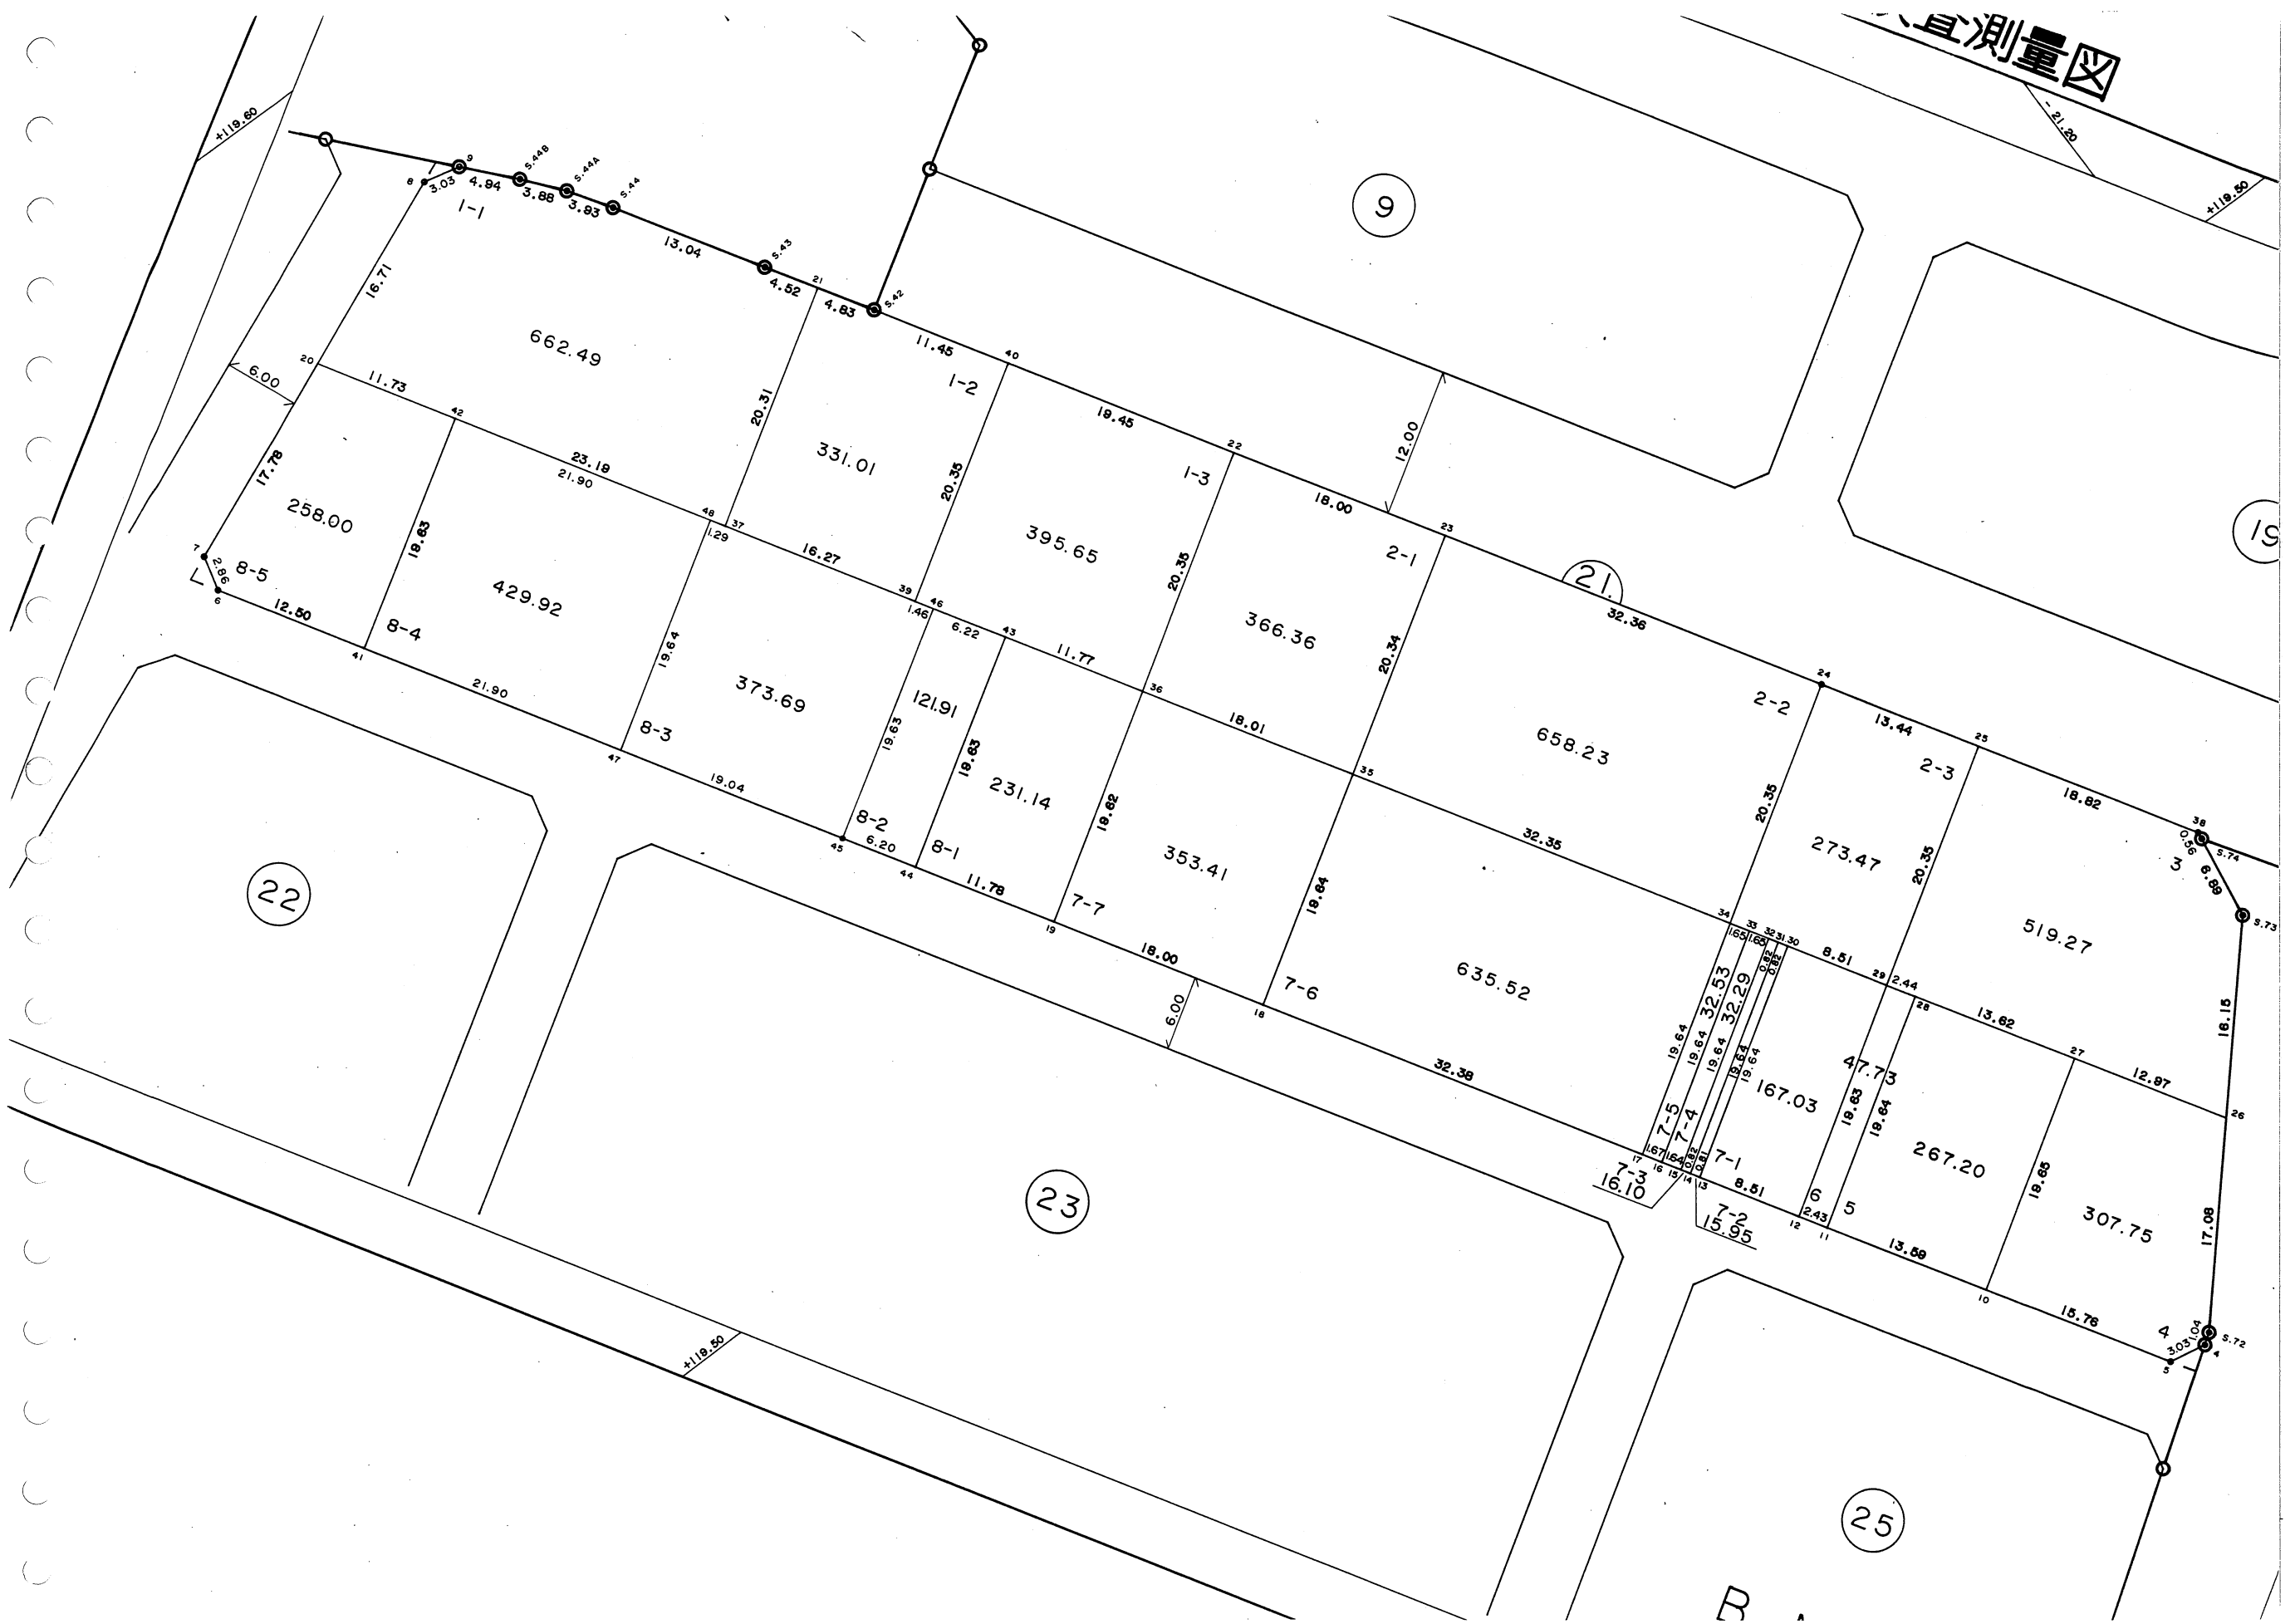

石崎西土地区画整理事業 画地検査測量図

平成三年三月

三和測量建設株

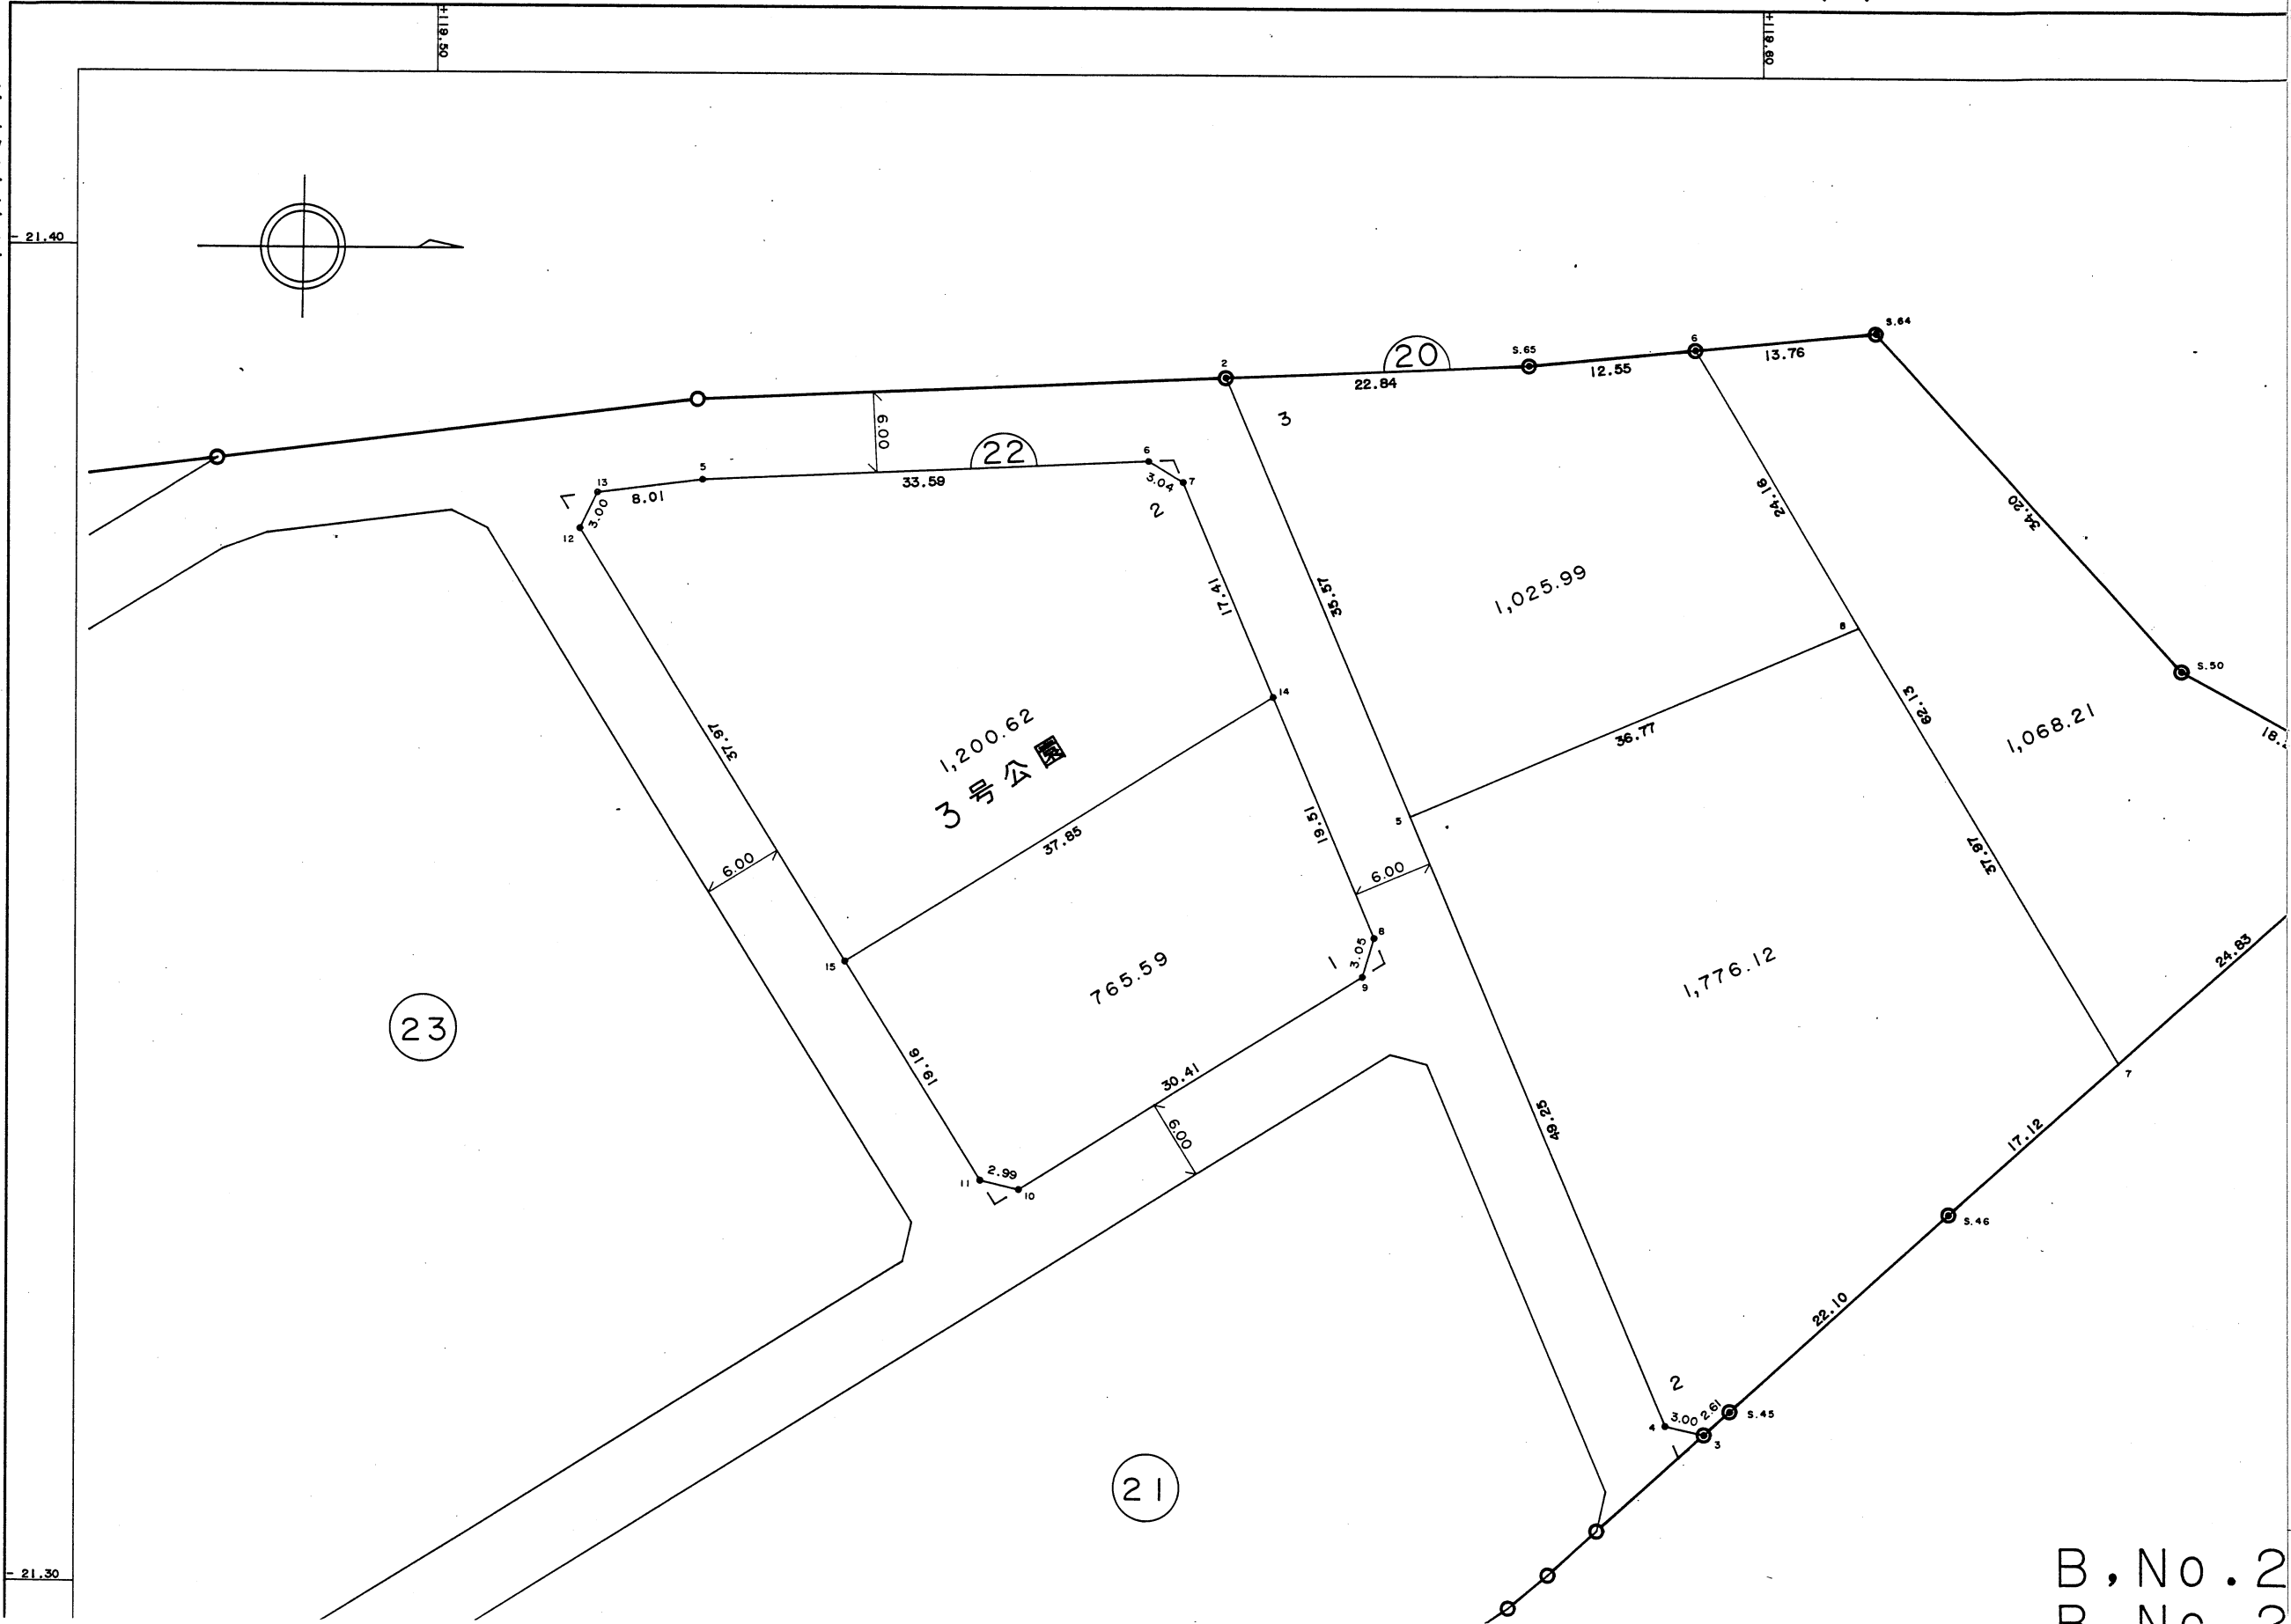


B, No. 2
D No. 3

石崎西土地区画整理事業 画地検査測量図

平成三年三月


三和測量建設株

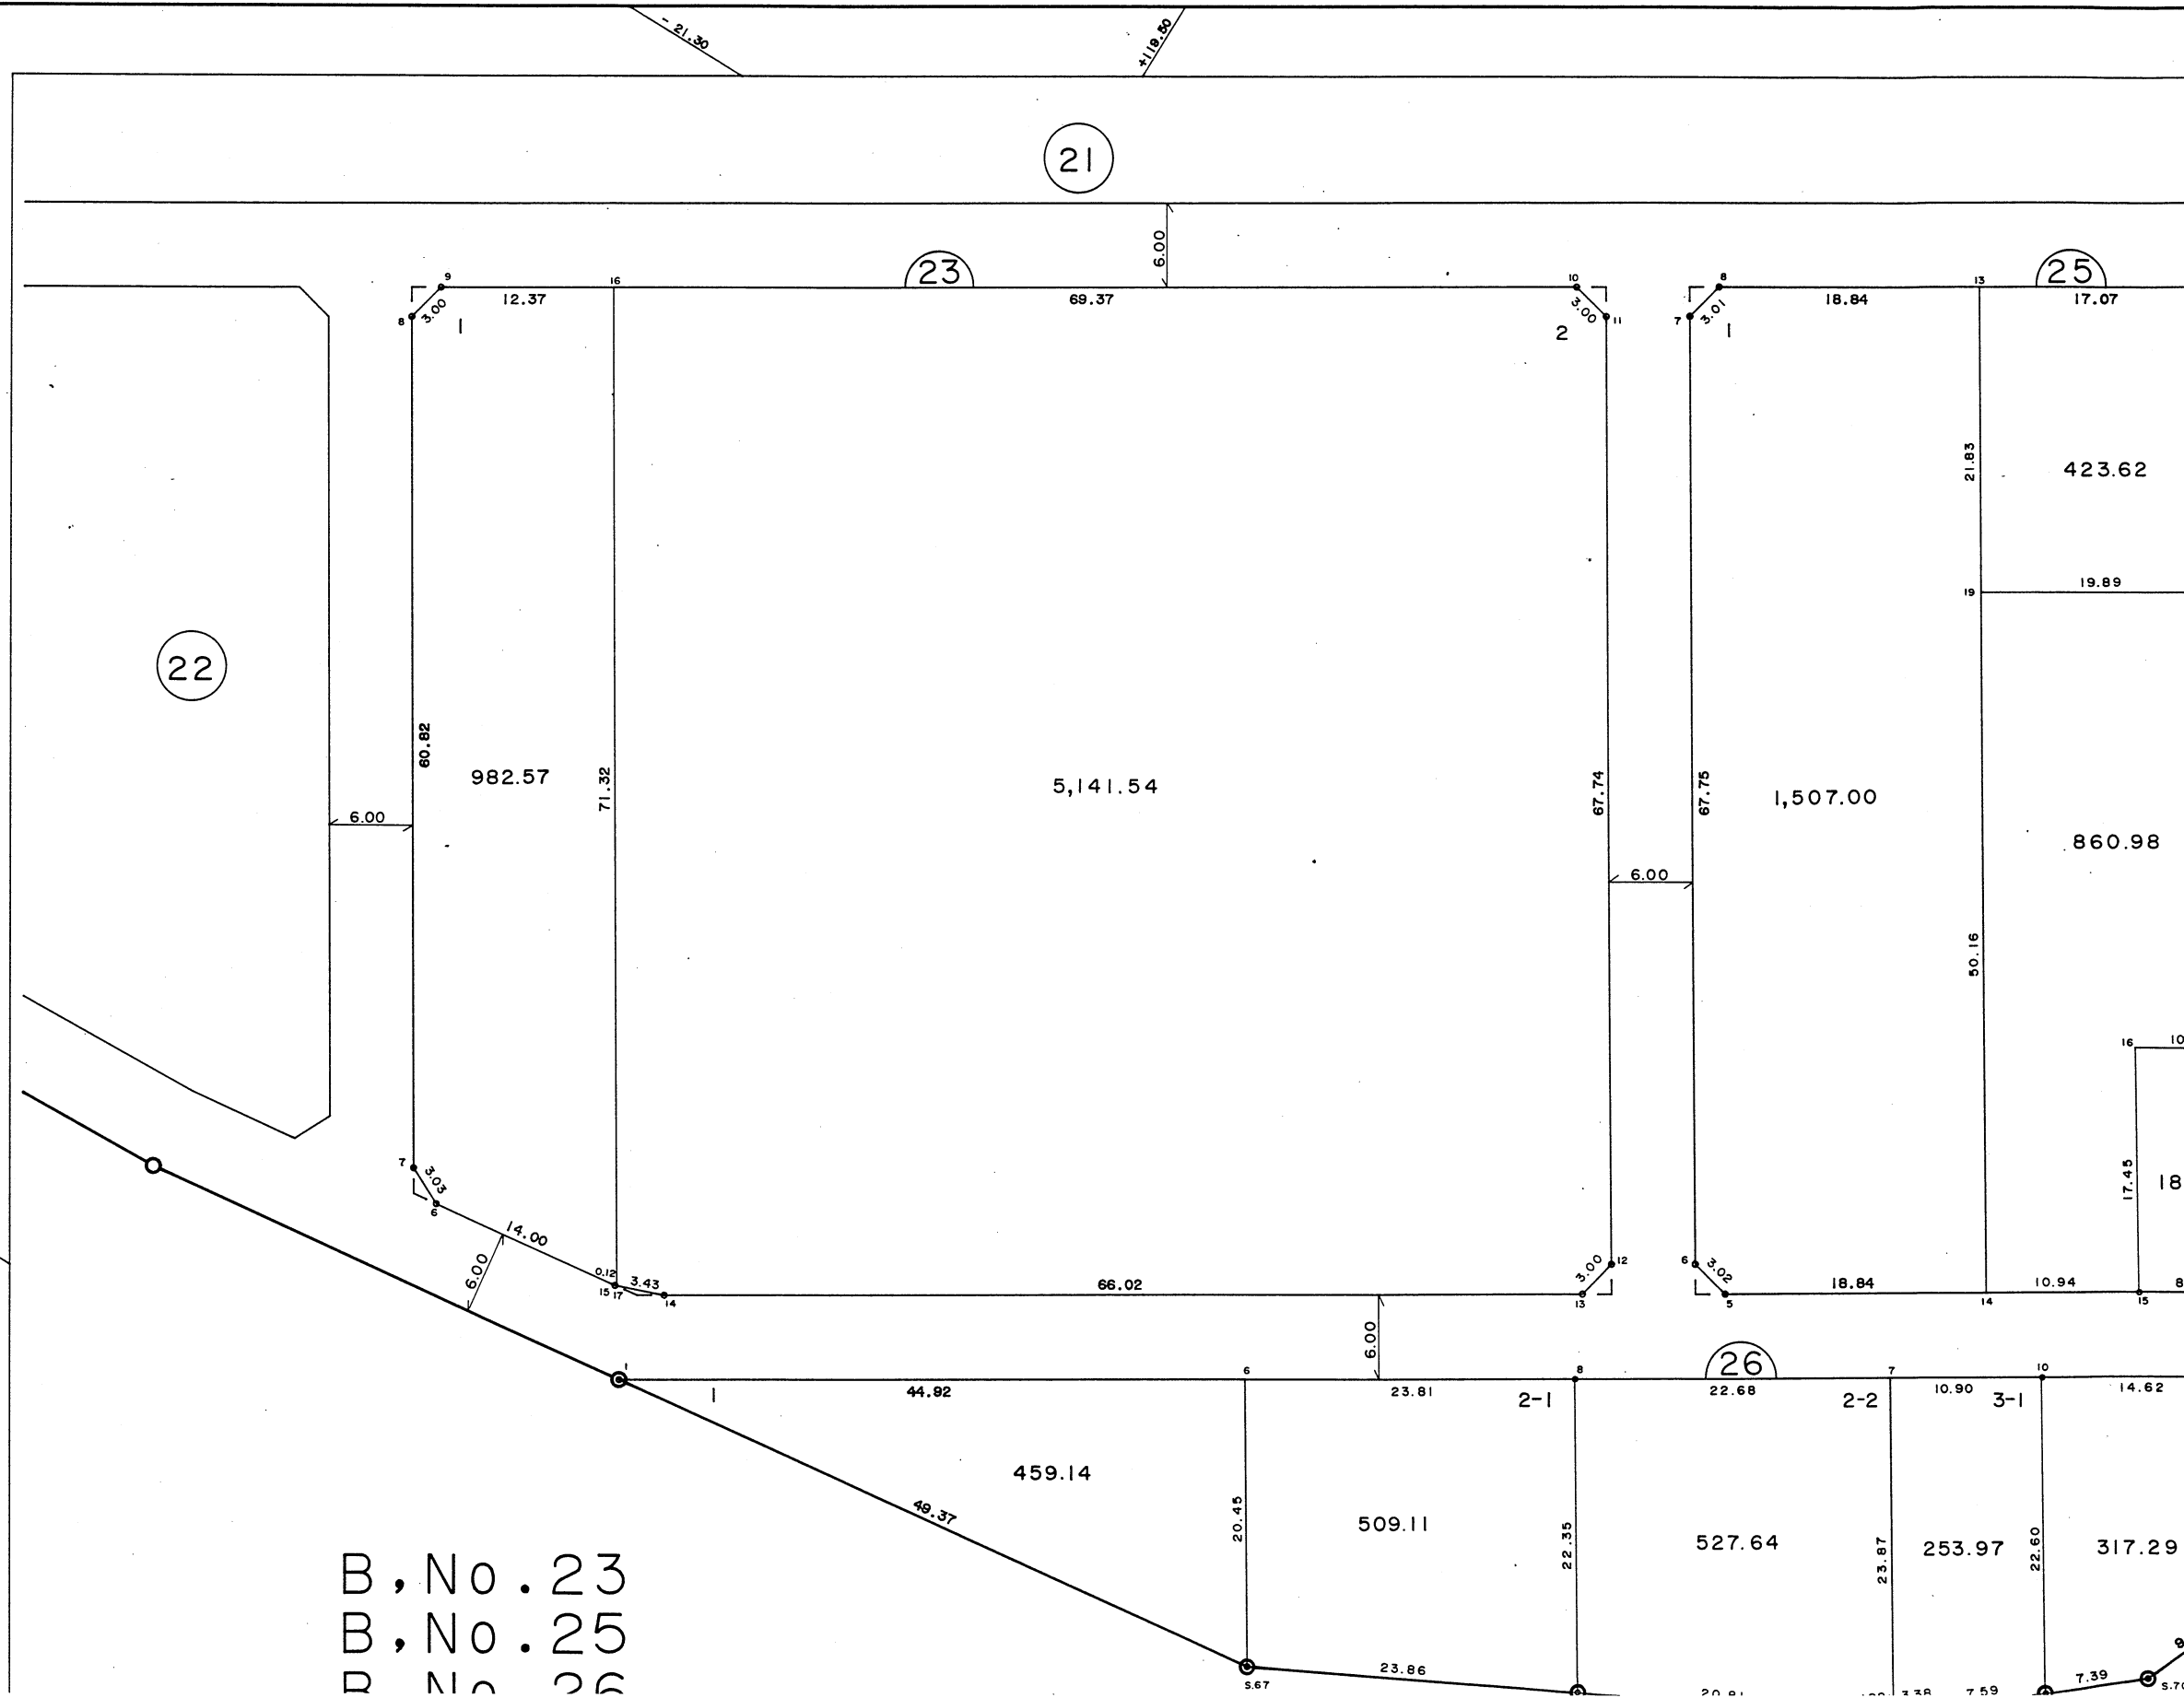

B, No. 23
 B, No. 25
 B, No. 26


石崎西土地区画整理事業 画地検査測量図

縮尺 = 1 : 500

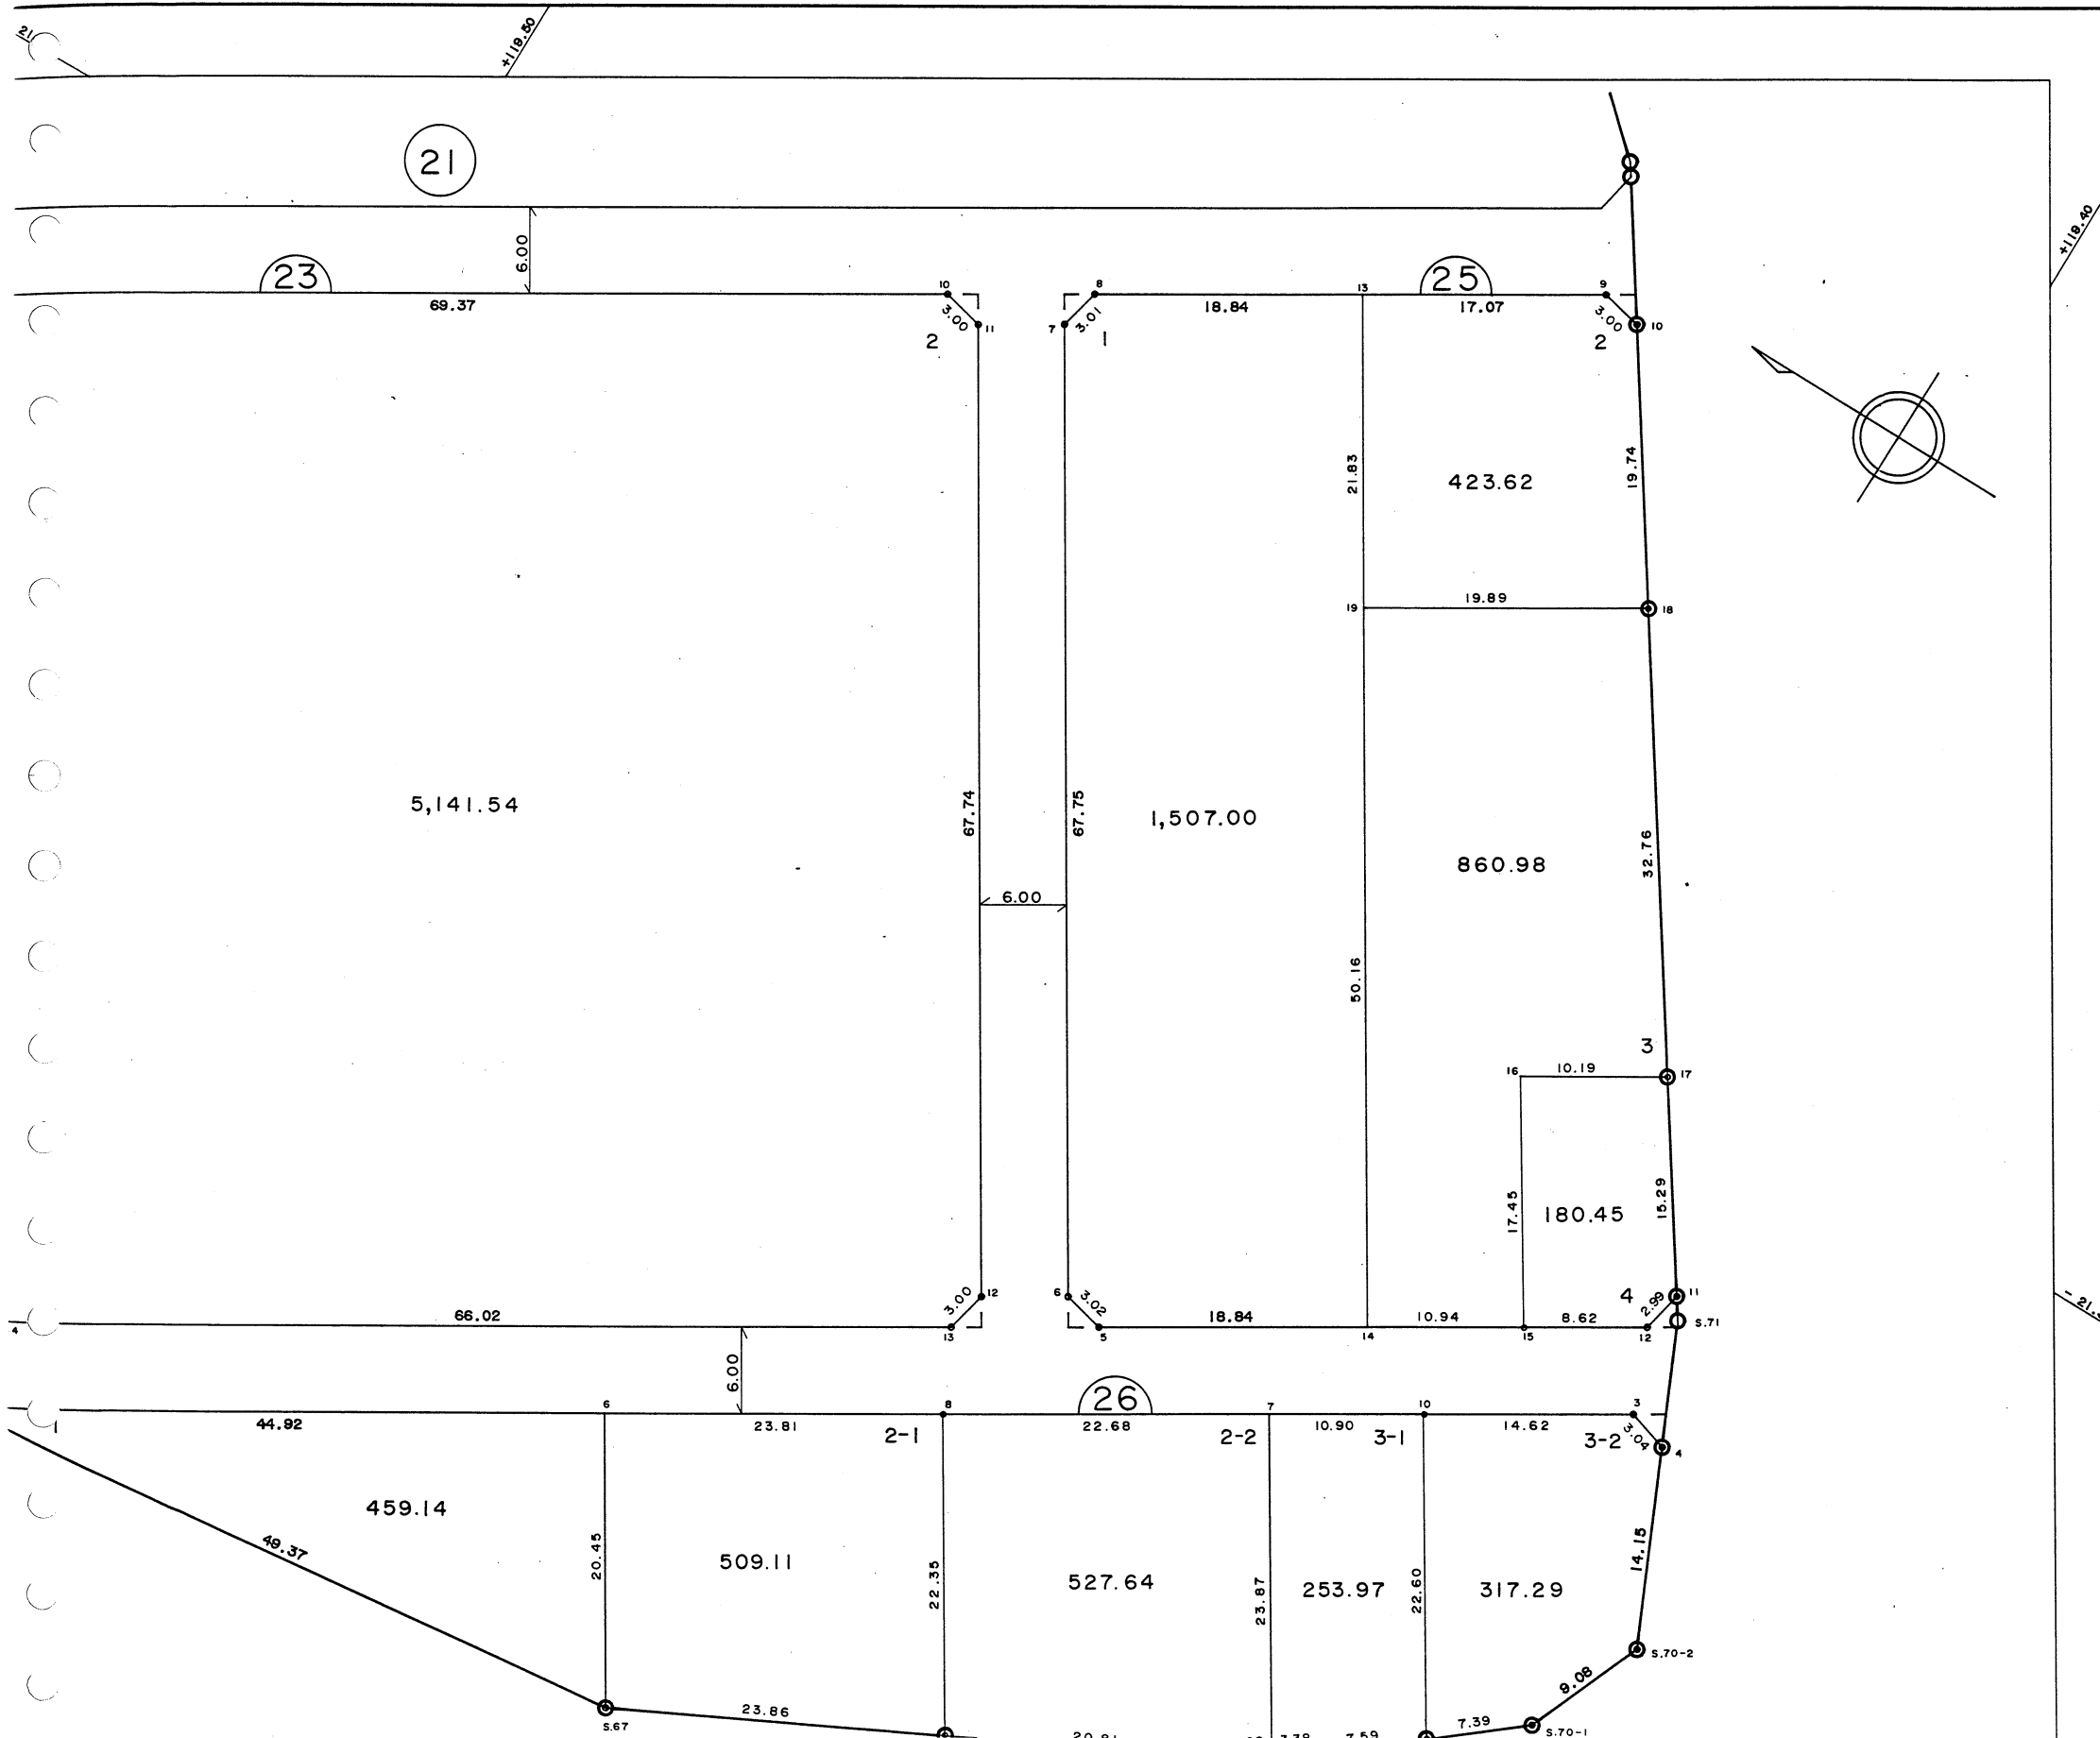

七尾

22

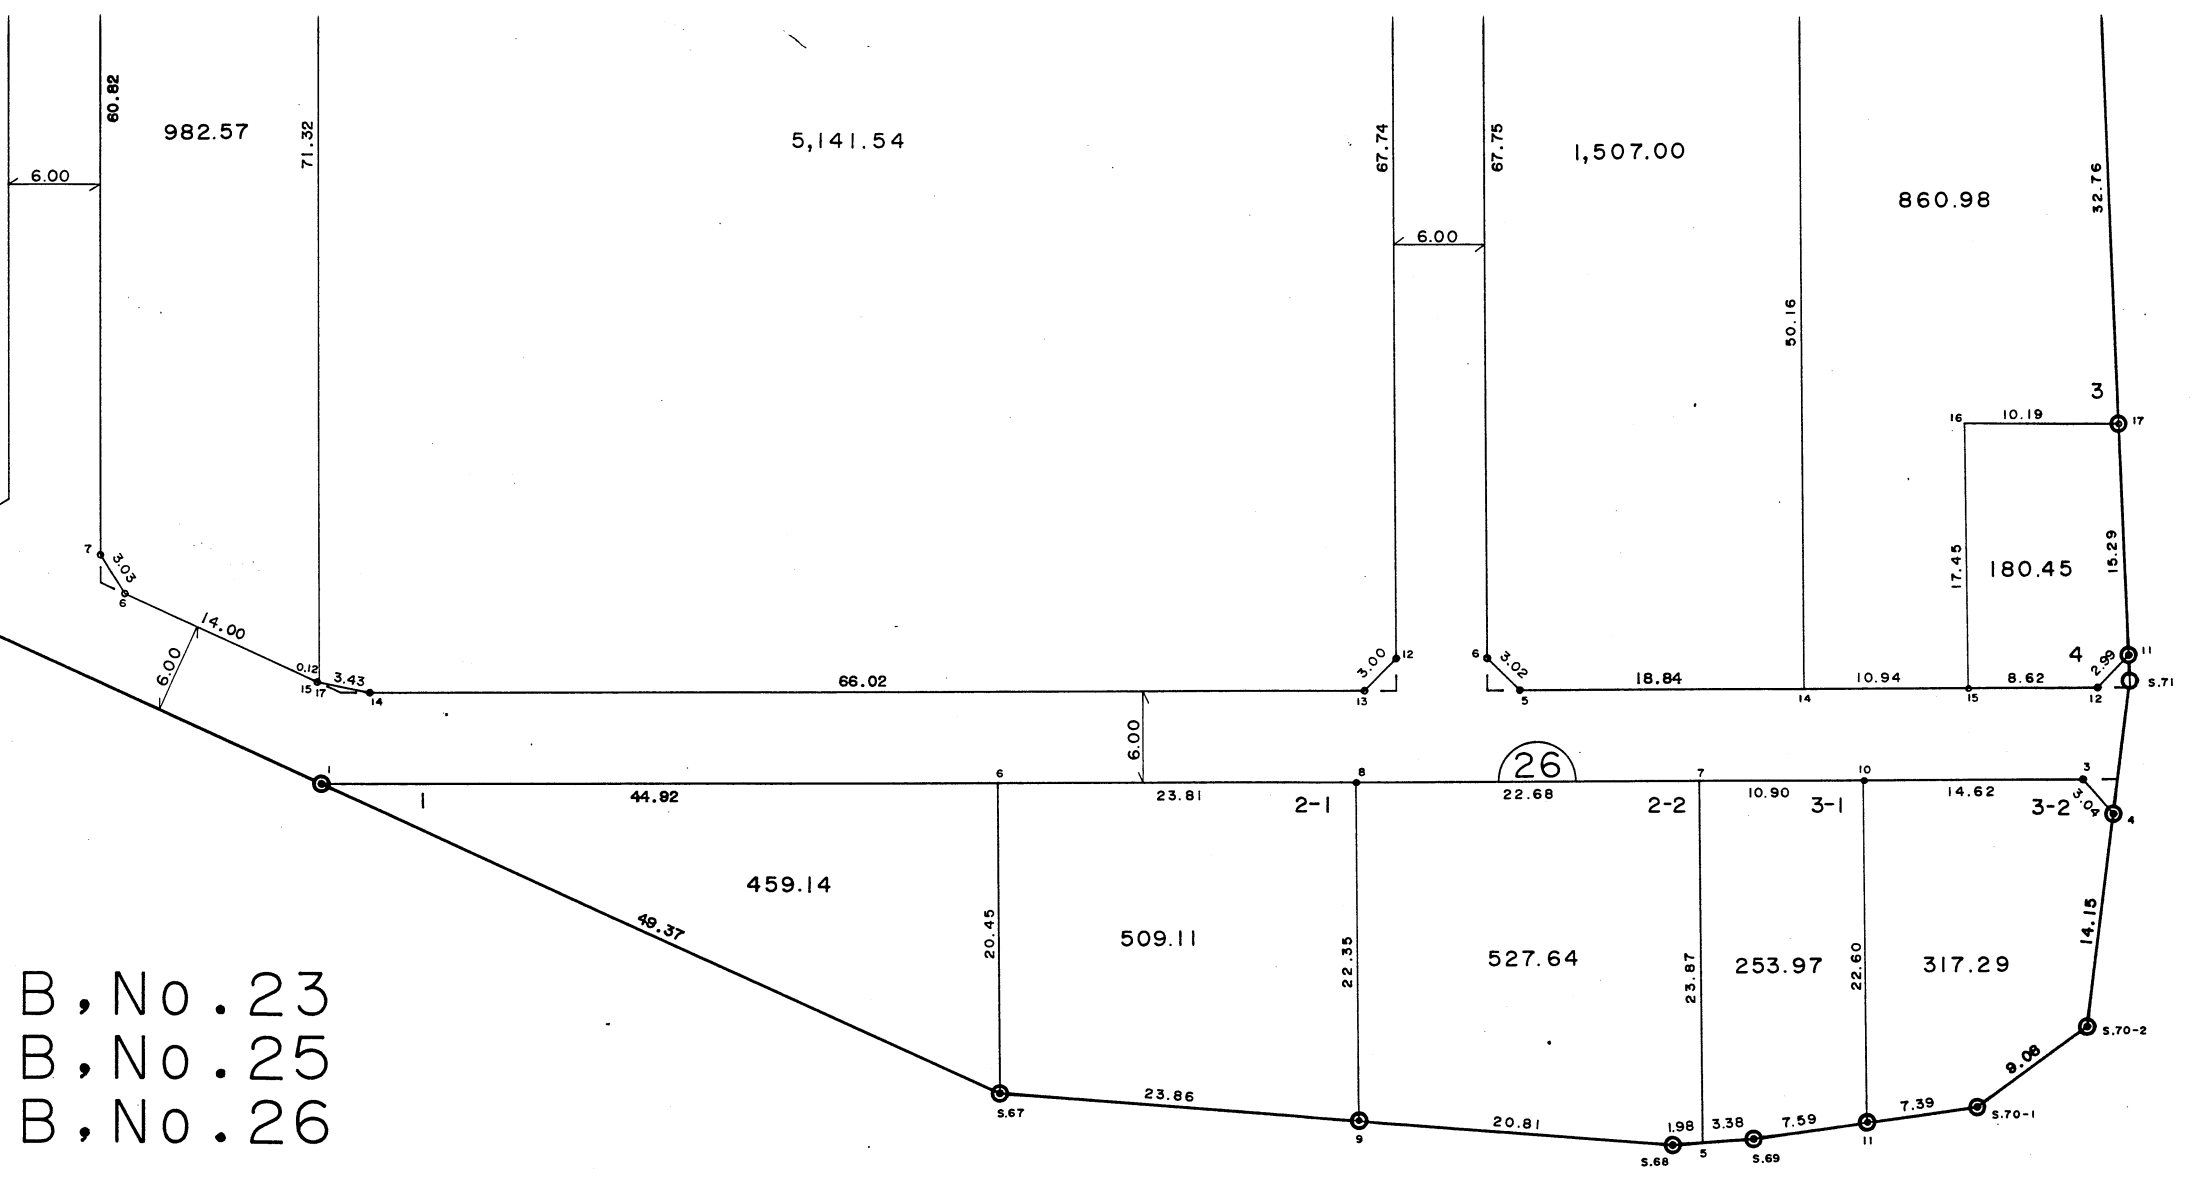

B, No. 23
 B, No. 25
 B, No. 26

- 21.40

3/18-40